



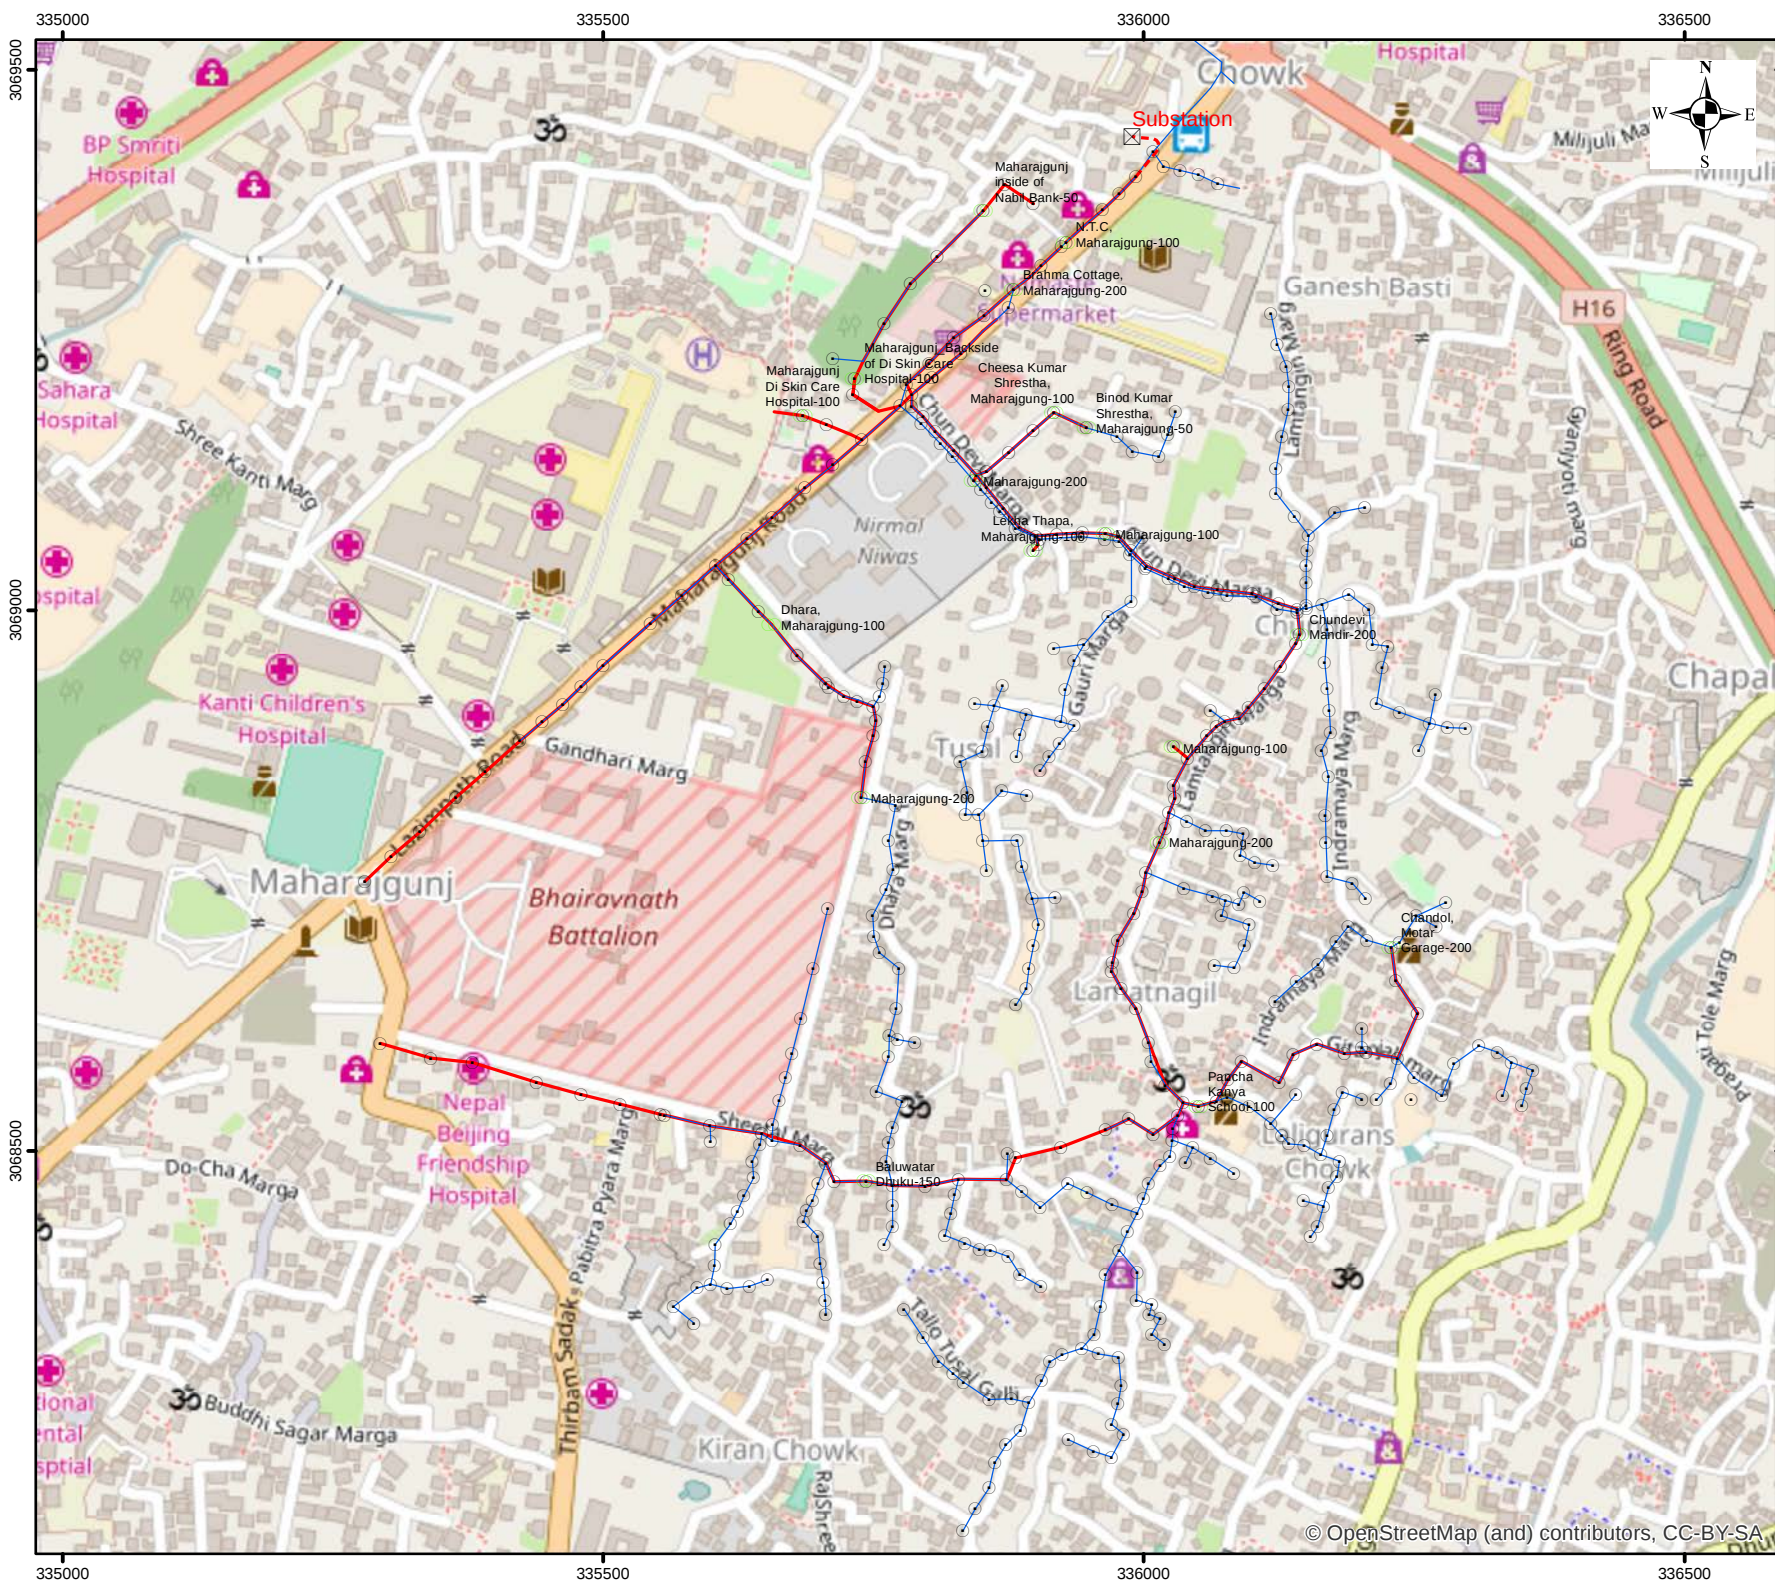

Network of Maharajgunj Distribution Center (NEA)

Baluwatar Feeder

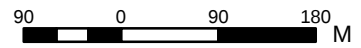

Scale: 1:7,000

Coordinate System: WGS 1984 UTM Zone 45N

Legend


- Electricity Pole
- Transformer
- Substation
- Disconnecting Switch
- LT Line
- Feeder Line
- Underground Feeder

Baluwatar Feeder	
Transformer No.	18.00
Transformer Capacity(kVA)	2,350.00
Total Poles	446.00
Feeder Length(m)	4,113.00
LT Length(m)	10,016.00
Underground Feeder(m)	65.00



Network of Maharajgunj Distribution Center (NEA)

Bansbari Feeder

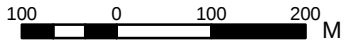


Scale: 1:8,000

Coordinate System: WGS 1984 UTM Zone 45N

Legend

- Electricity Pole
- Transformer
- Substation
- Disconnecting Switch
- LT Line
- Feeder Line
- Underground Feeder

Bansbari Feeder	
Transformer No.	19.00
Transformer Capacity(kVA)	2,850.00
Total Poles	650.00
Feeder Length(m)	4,654.00
LT Length(m)	15,891.00
Underground Feeder(m)	555.00

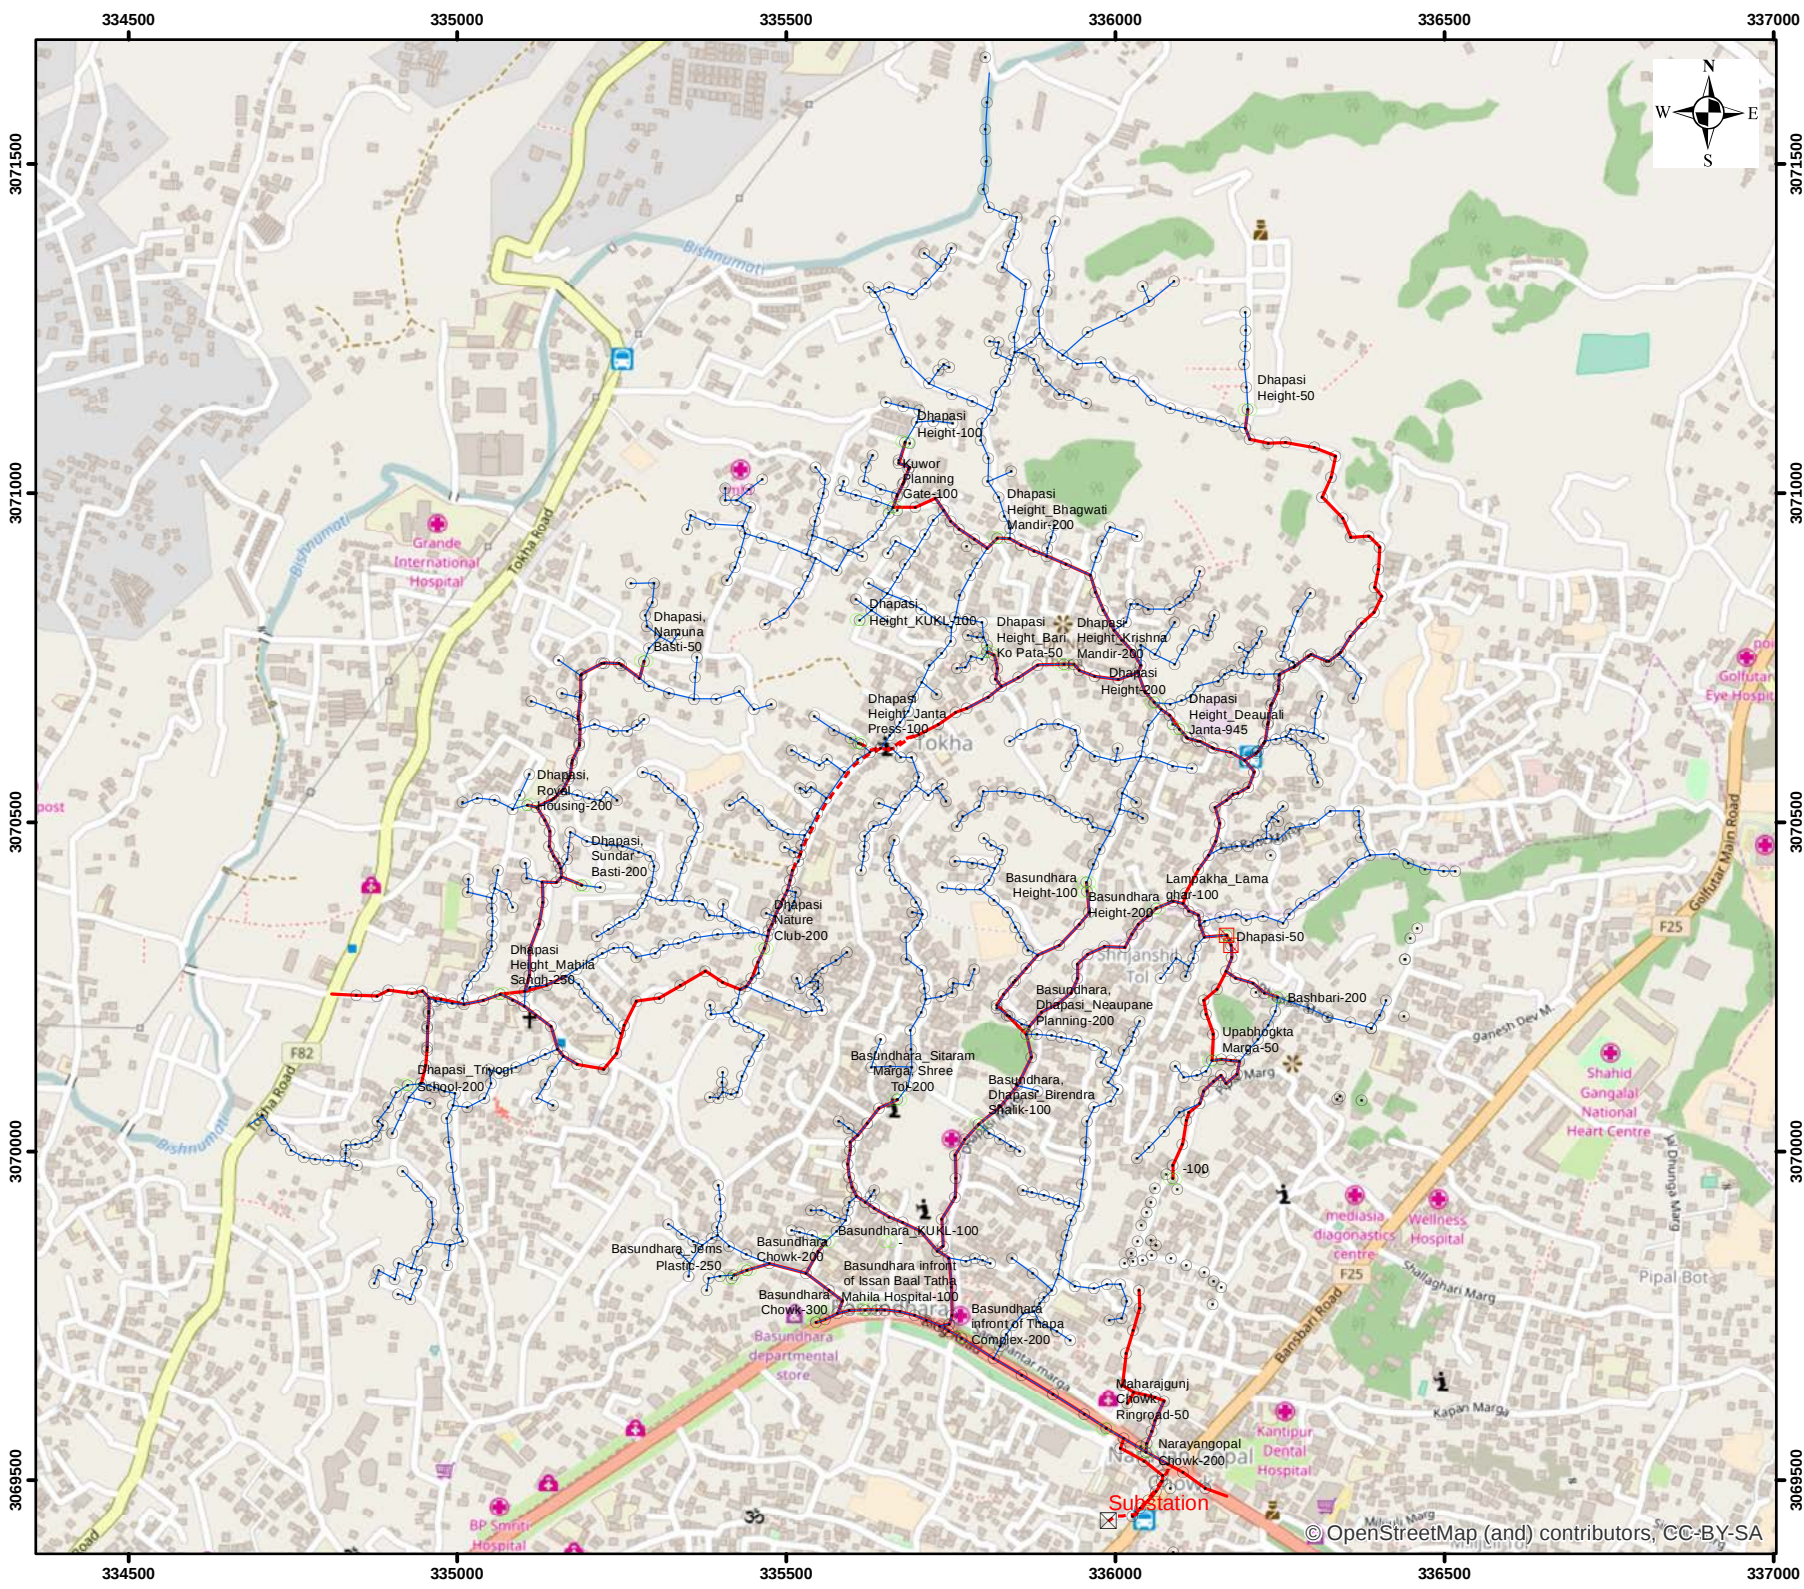

Network of Maharajgunj Distribution Center (NEA)

Budanilkantha Feeder



Scale: 1:11,500


Coordinate System: WGS 1984 UTM Zone 45N

Legend

- Electricity Pole
- Transformer
- Substation
- Disconnecting Switch
- LT Line
- Feeder Line
- Underground Feeder


Budanilkantha Feeder

Transformer No.	35.00
Transformer Capacity(kVA)	5,845.00
Total Poles	1,122.00
Feeder Length(m)	7,950.00
LT Length(m)	23,556.00
Underground Feeder(m)	536.00

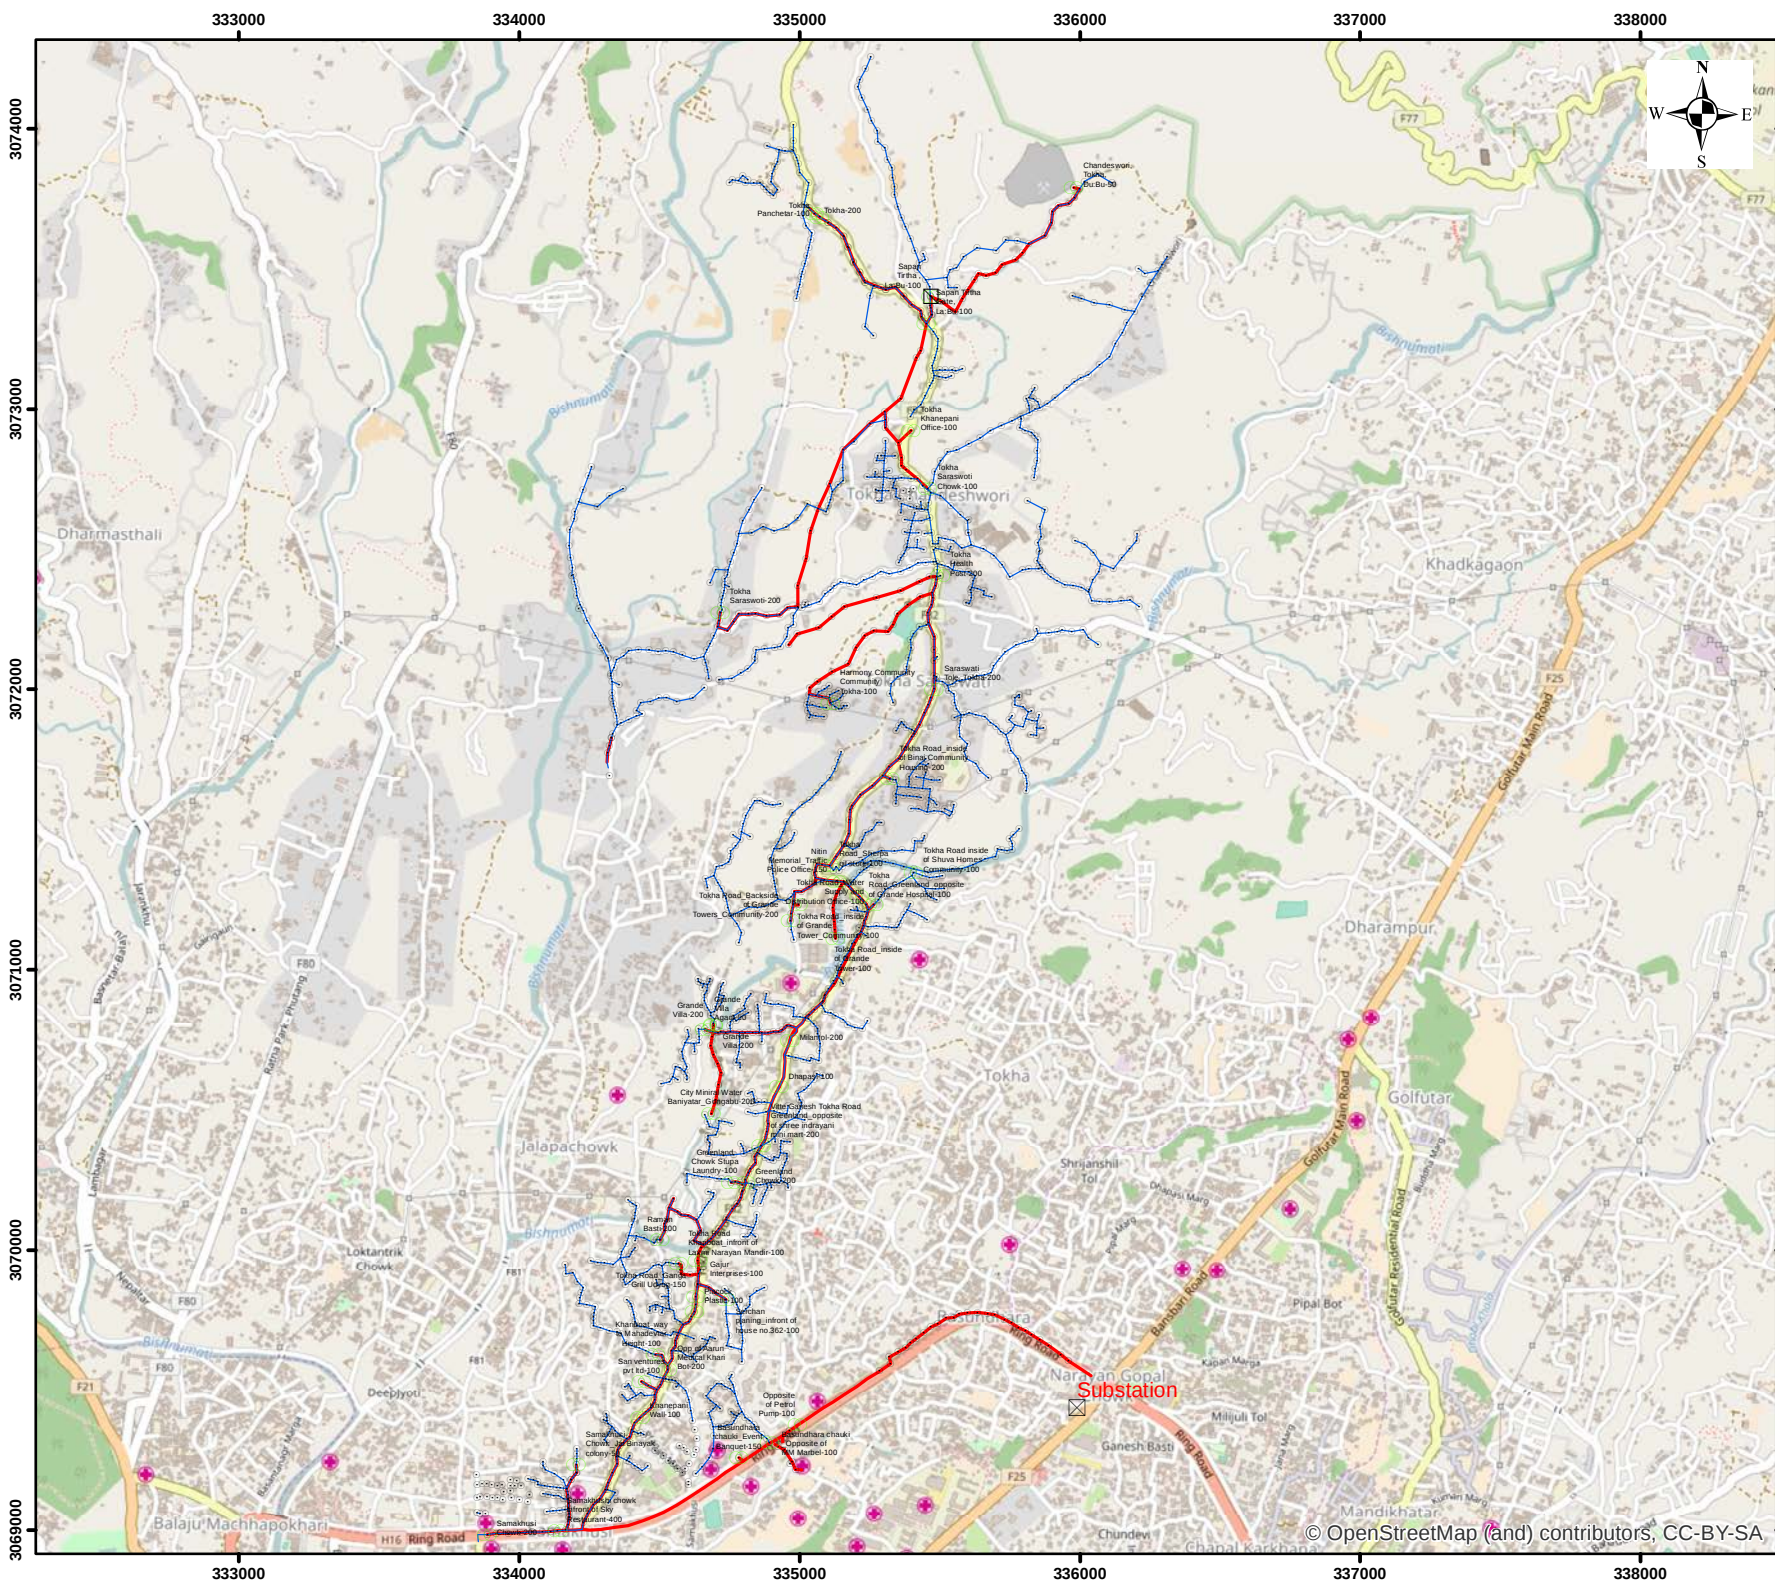

Network of Maharajgunj Distribution Center (NEA)

Dhapasi Feeder

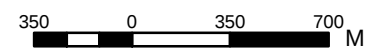


Scale: 1:27,000


Coordinate System: WGS 1984 UTM Zone 45N

Legend

- Electricity Pole
- Transformer
- Substation
- Disconnecting Switch
- LT Line
- Feeder Line
- Underground Feeder


Dhapasi Feeder	
Transformer No.	45.00
Transformer Capacity(kVA)	6,300.00
Total Poles	1,646.00
Feeder Length(m)	13,749.00
LT Length(m)	39,866.00
Underground Feeder(m)	54.00

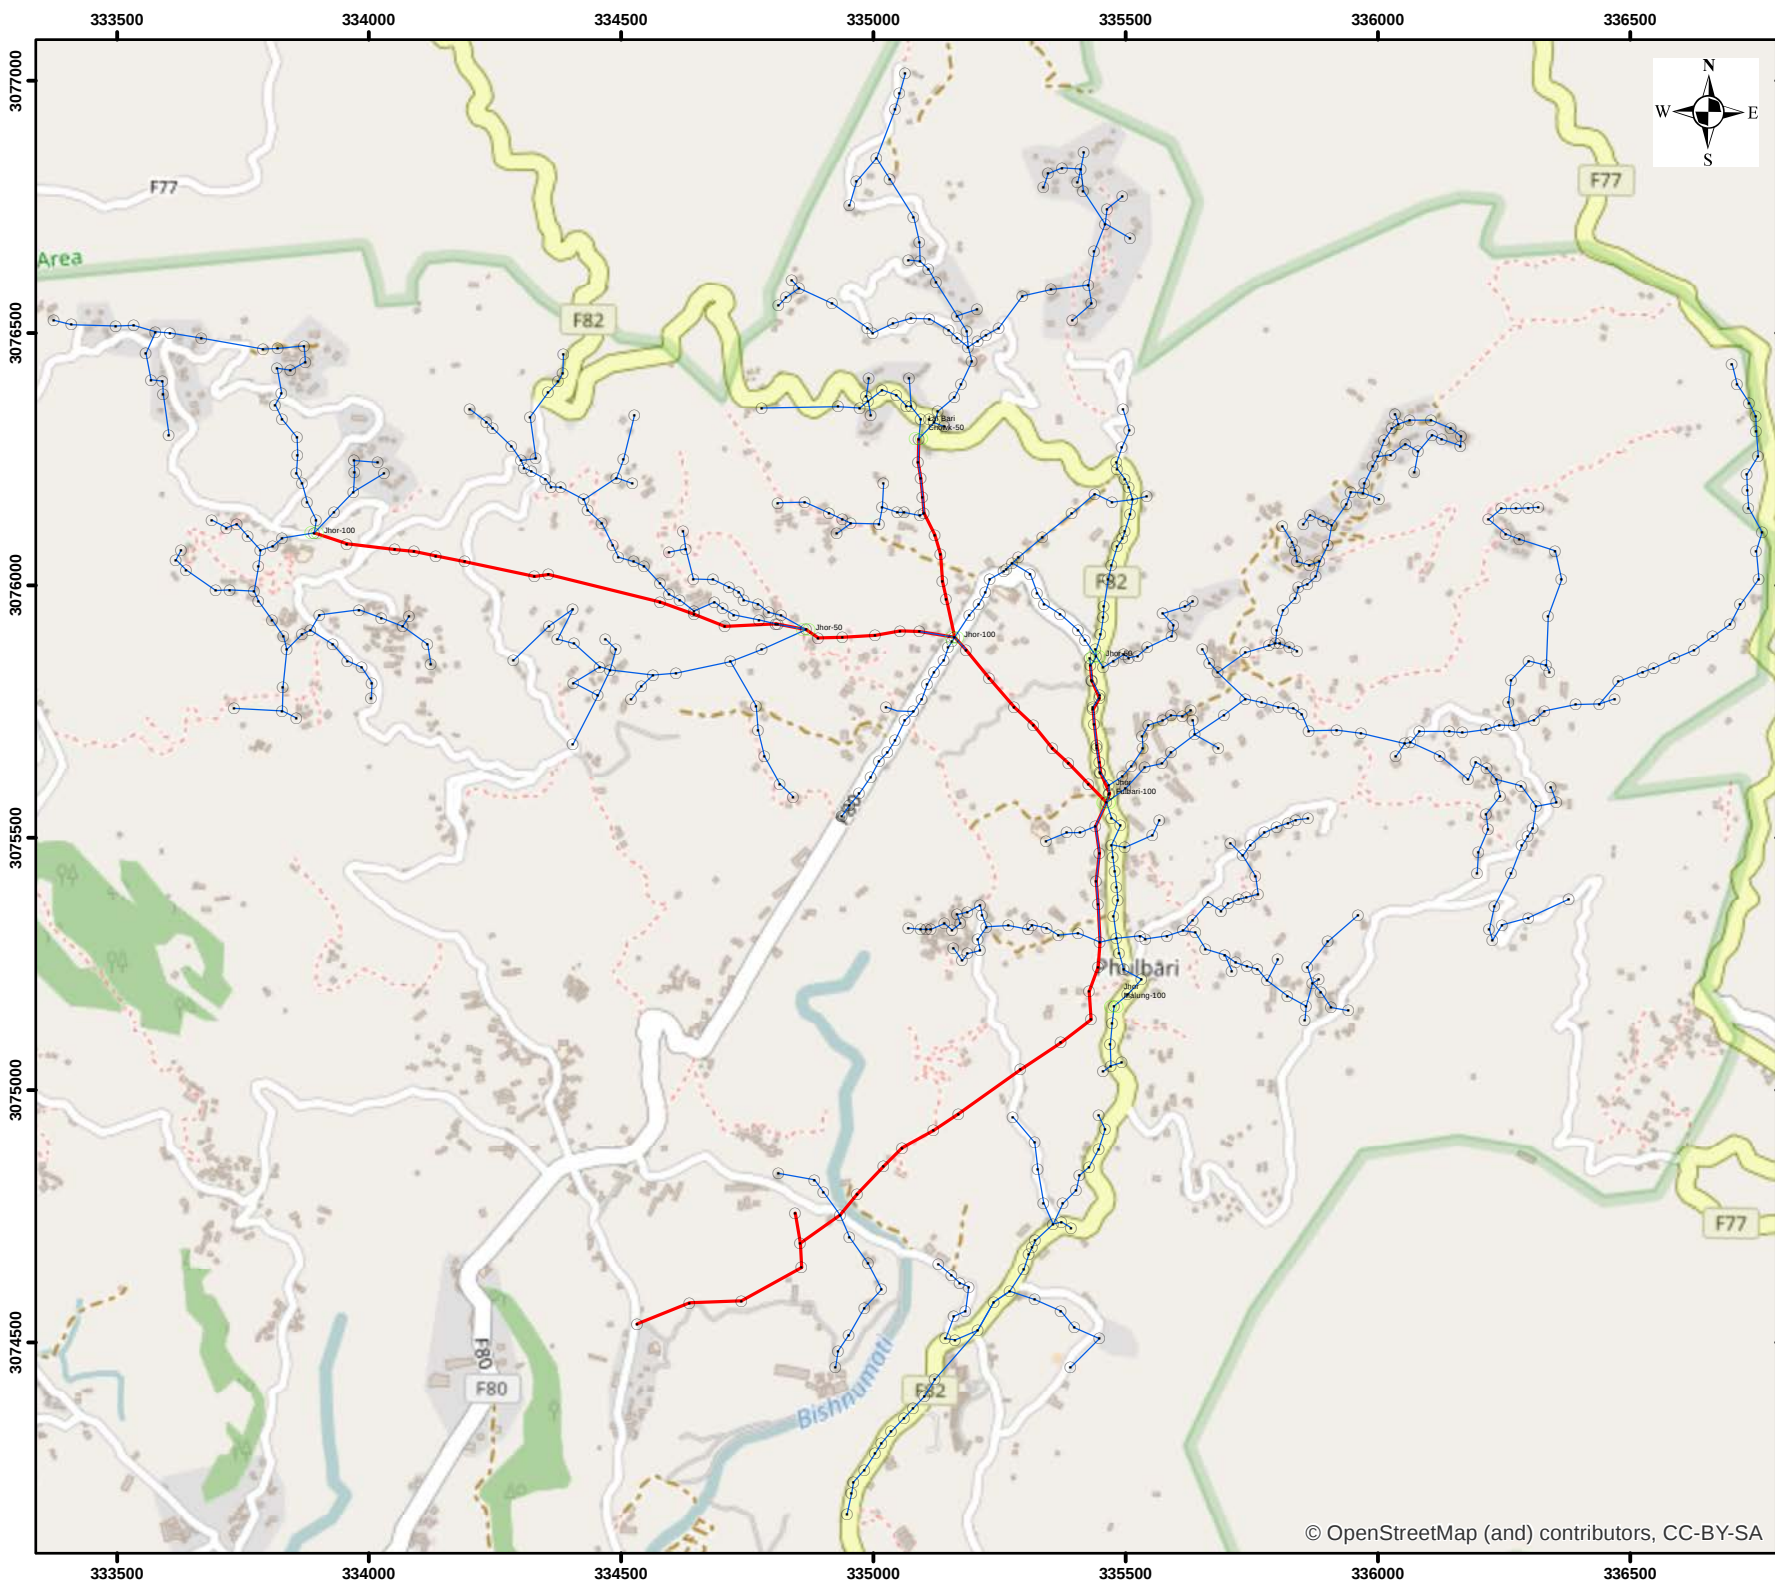

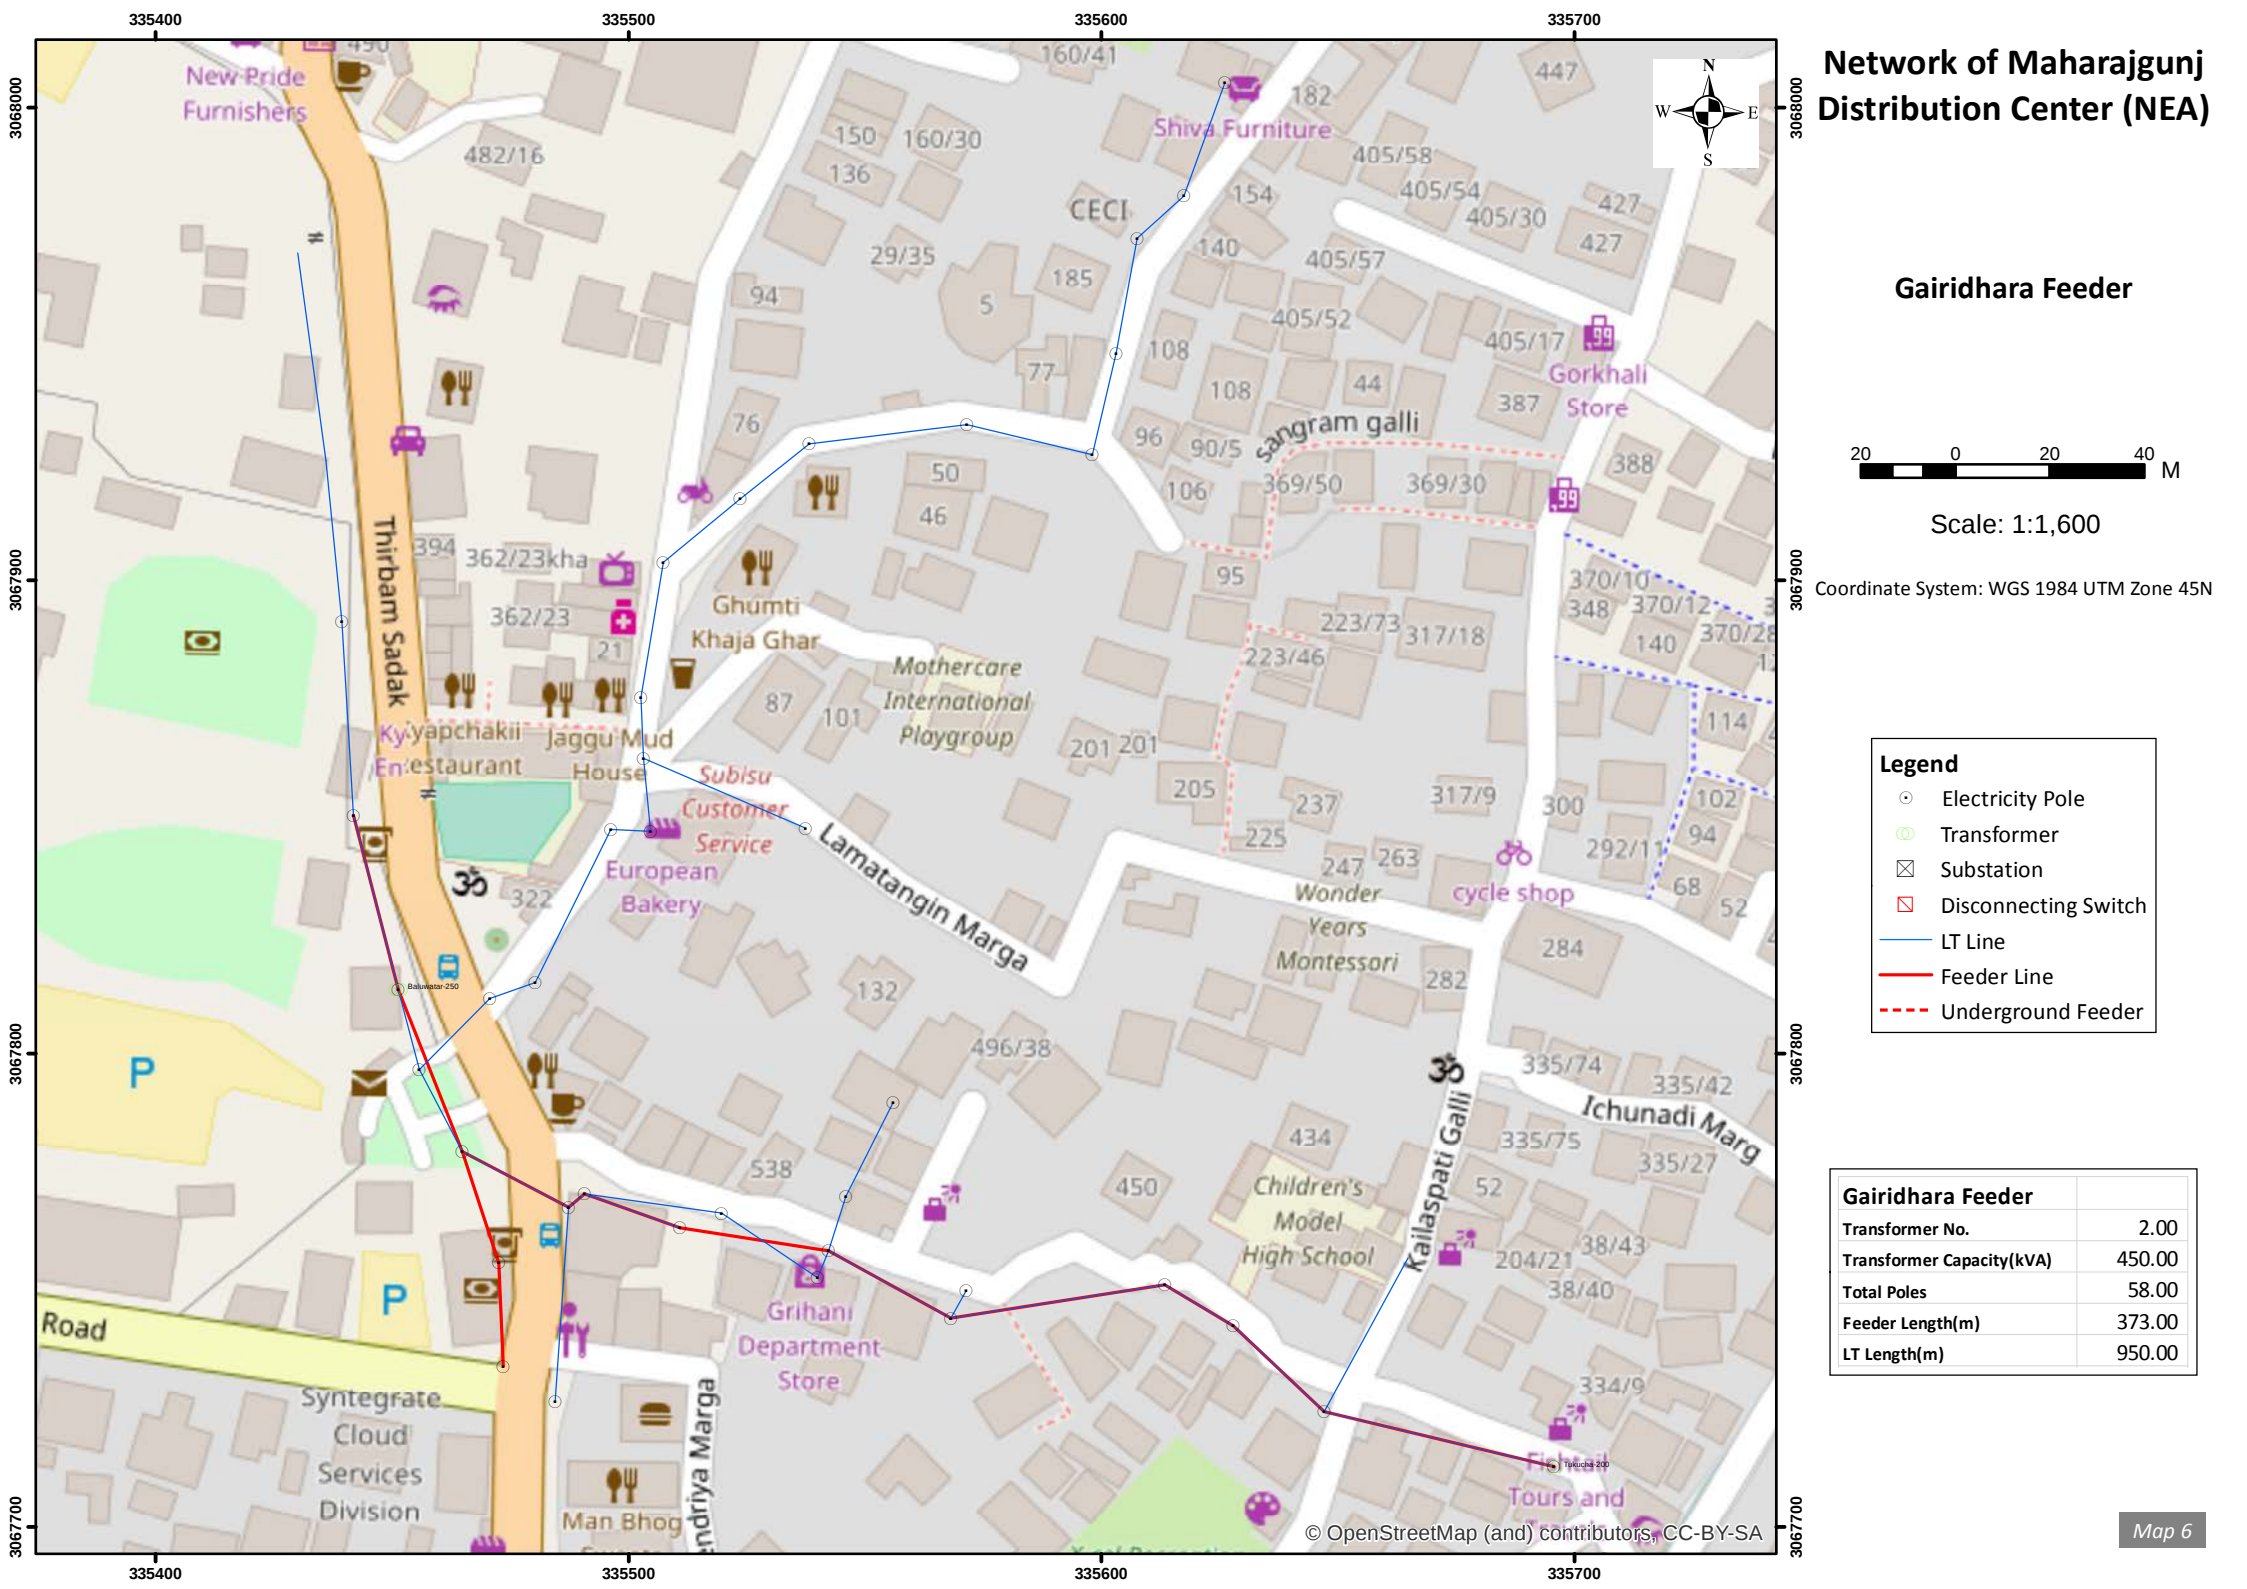

Network of Maharajgunj Distribution Center (NEA)

Gairidhara Feeder

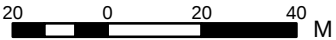

Scale: 1:1,600


Coordinate System: WGS 1984 UTM Zone 45N

Legend

- Electricity Pole
- Transformer
- Substation
- Disconnecting Switch
- LT Line
- Feeder Line
- Underground Feeder


Gairidhara Feeder

Transformer No.	2.00
Transformer Capacity(kVA)	450.00
Total Poles	58.00
Feeder Length(m)	373.00
LT Length(m)	950.00

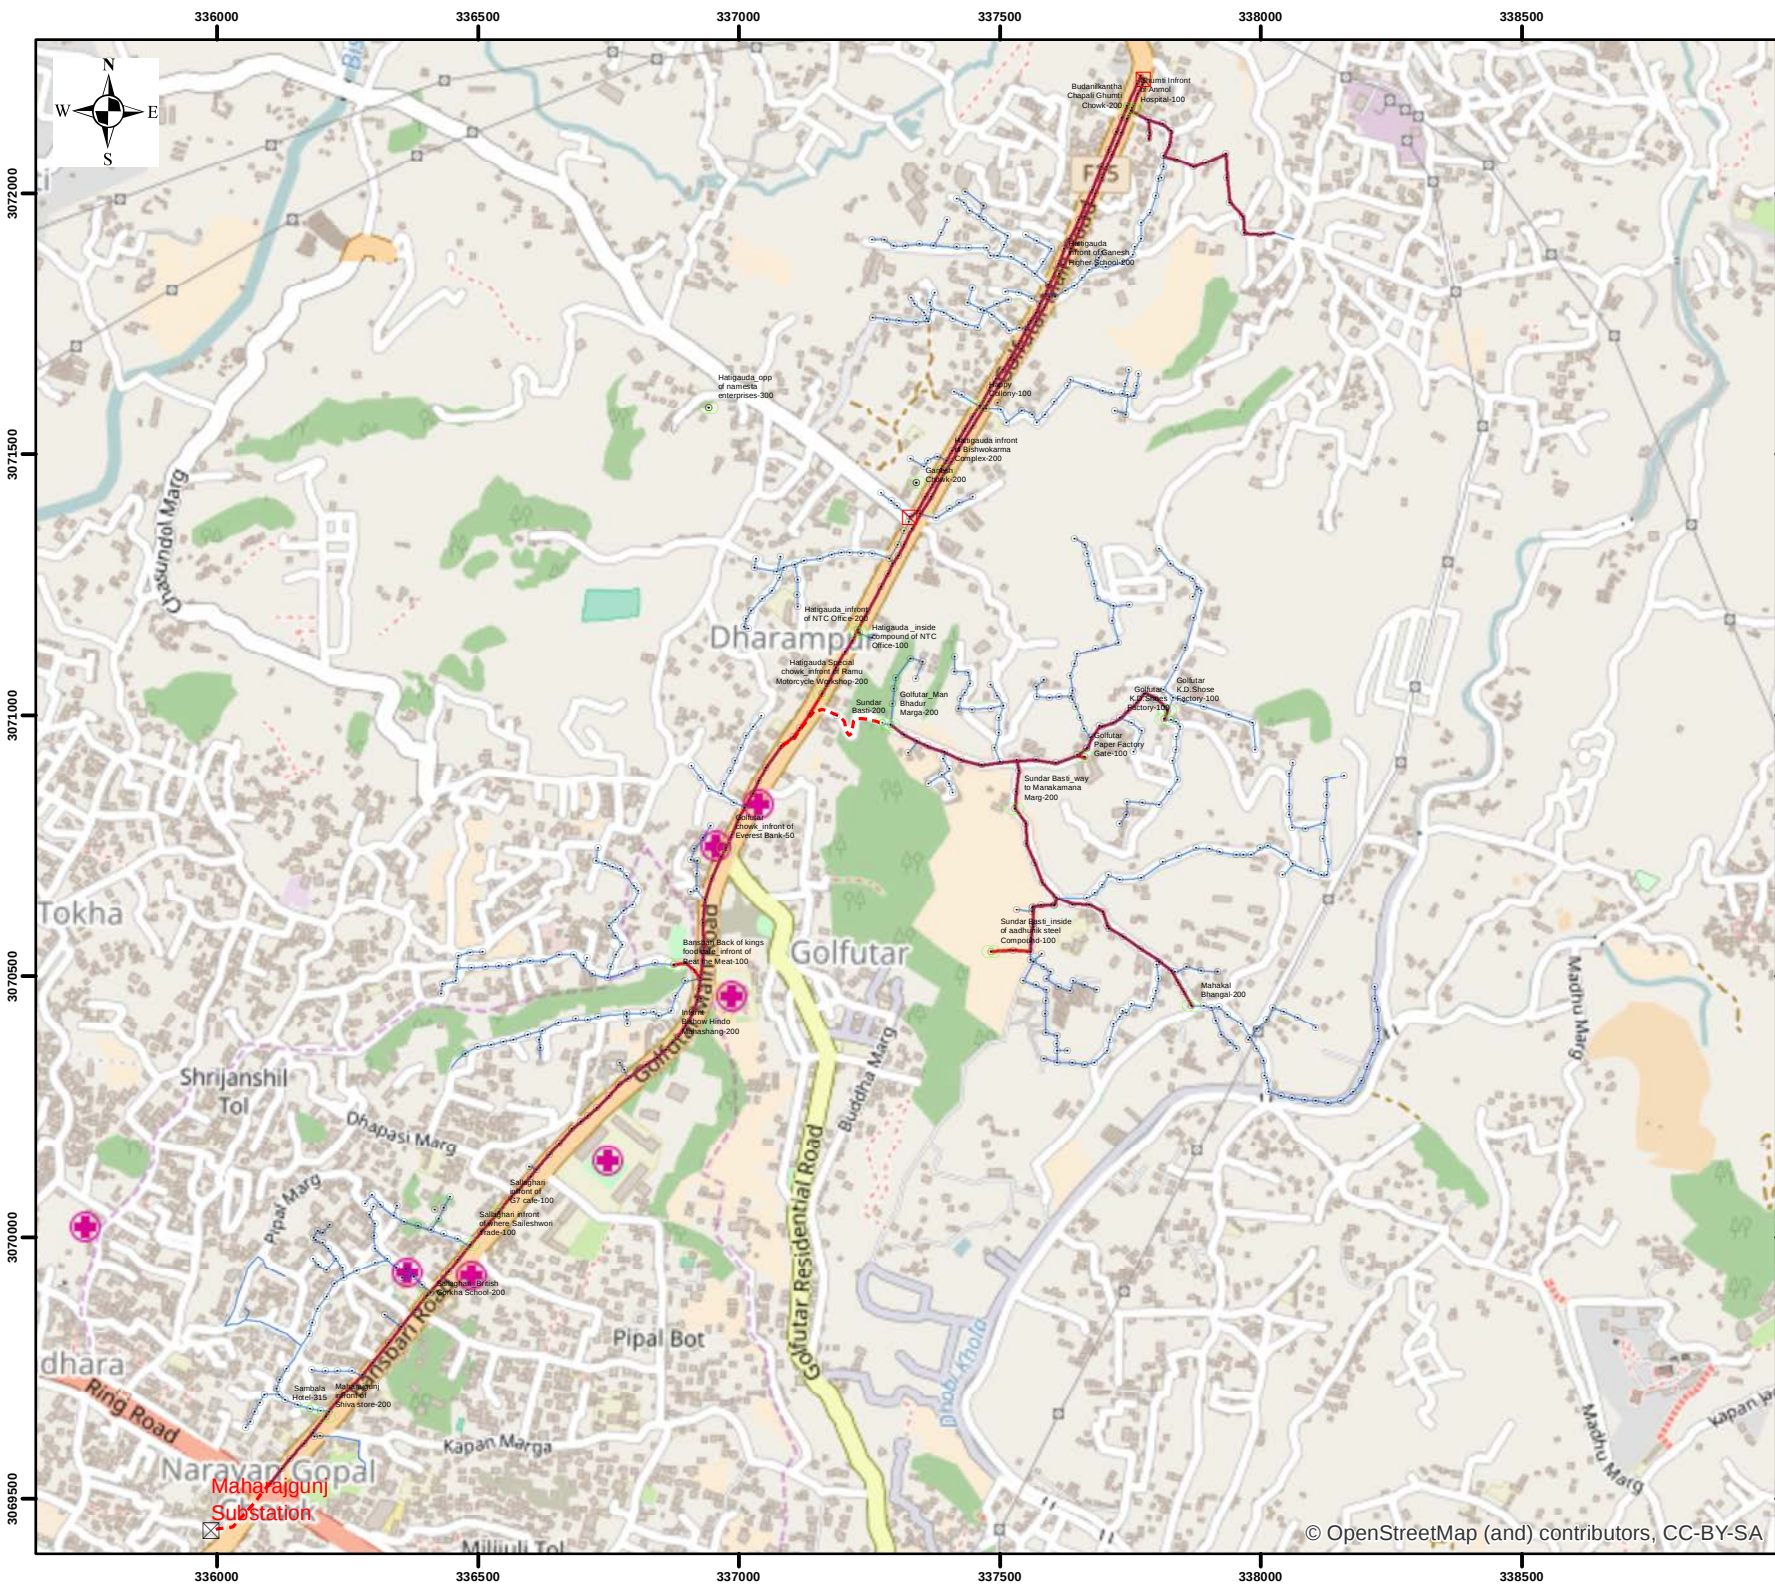

Network of Maharajgunj Distribution Center (NEA)

Golfutar Feeder

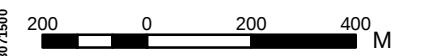

Scale: 1:14,500

Coordinate System: WGS 1984 UTM Zone 45N


Legend

- Electricity Pole
- Transformer
- Substation
- Disconnecting Switch
- LT Line
- Feeder Line
- Underground Feeder

Golfutar Feeder	
Transformer No.	26.00
Transformer Capacity(kVA)	4,265.00
Total Poles	727.00
Feeder Length(m)	6,293.00
LT Length(m)	18,808.00
Underground Feeder(m)	429.00

Network of Maharajgunj
Distribution Center (NEA)

Gongabu Feeder

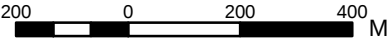

Scale: 1:13,500

Coordinate System: WGS 1984 UTM Zone 45N

Legend

Electricity Pole

Transformer

Substation


Disconnecting Switch


LT Line


Feeder Line

Underground Feeder

Gongabu Feeder	
Transformer No.	47.00
Transformer Capacity(kVA)	8,500.00
Total Poles	1,152.00
Feeder Length(m)	10,356.00
LT Length(m)	30,779.00

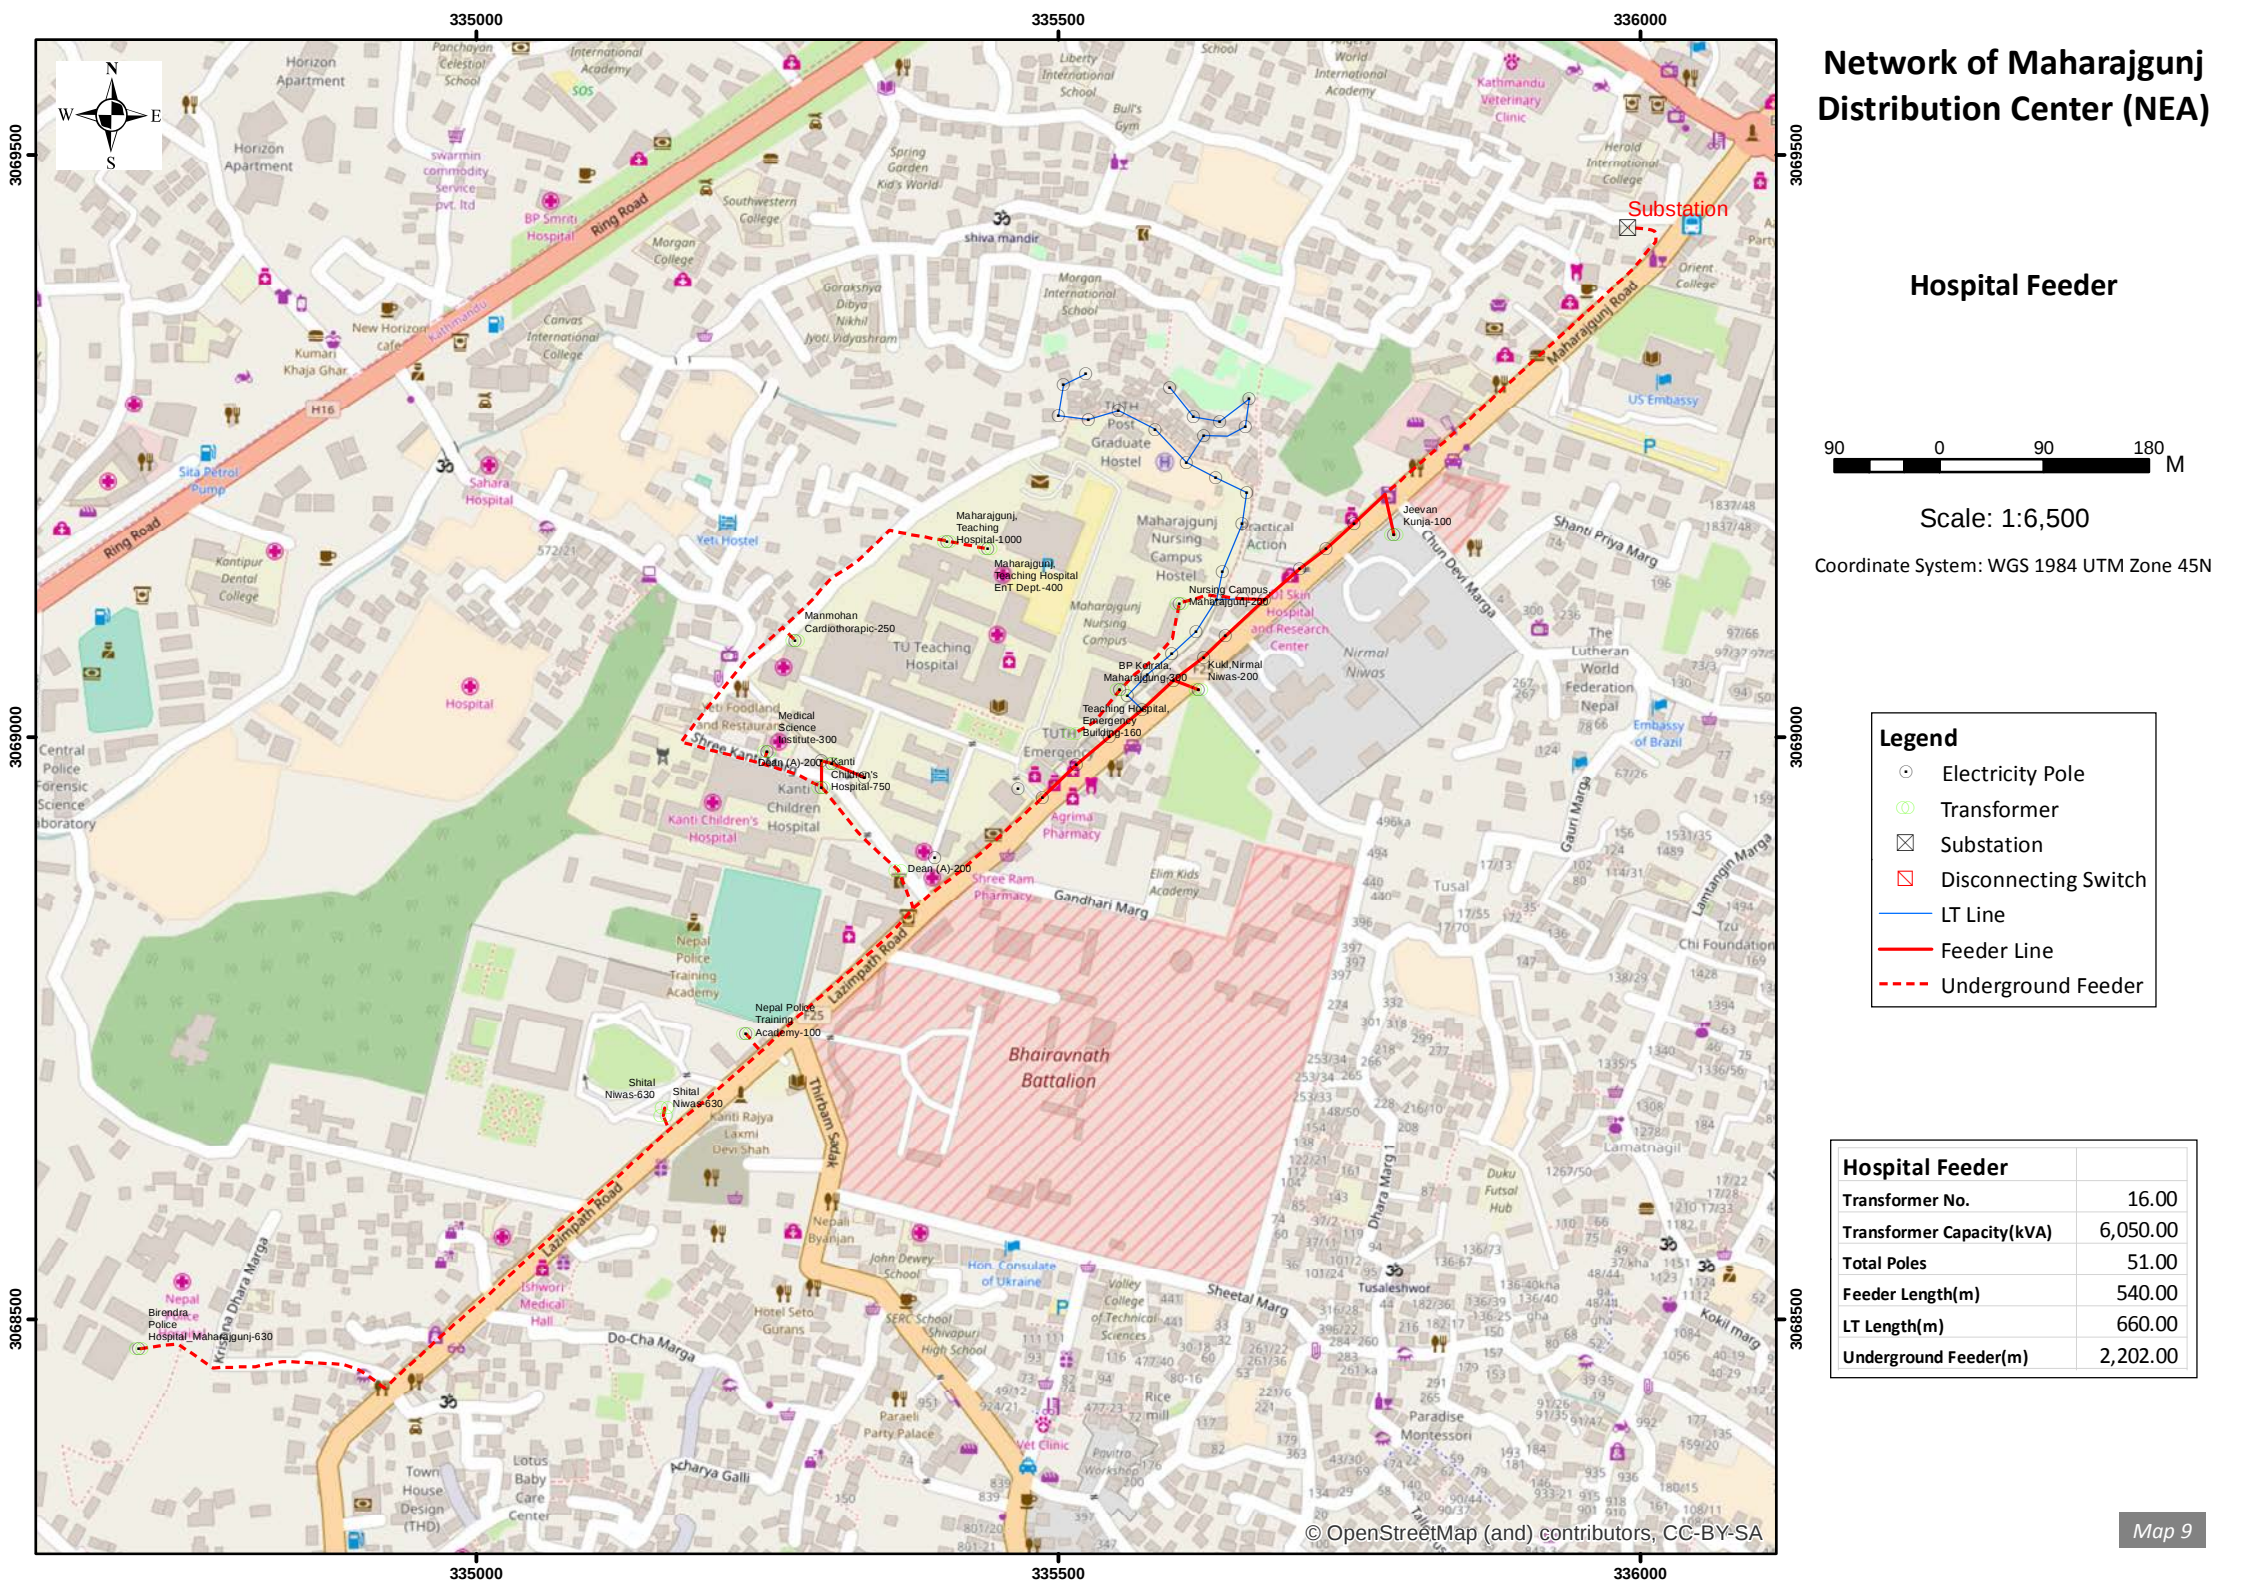


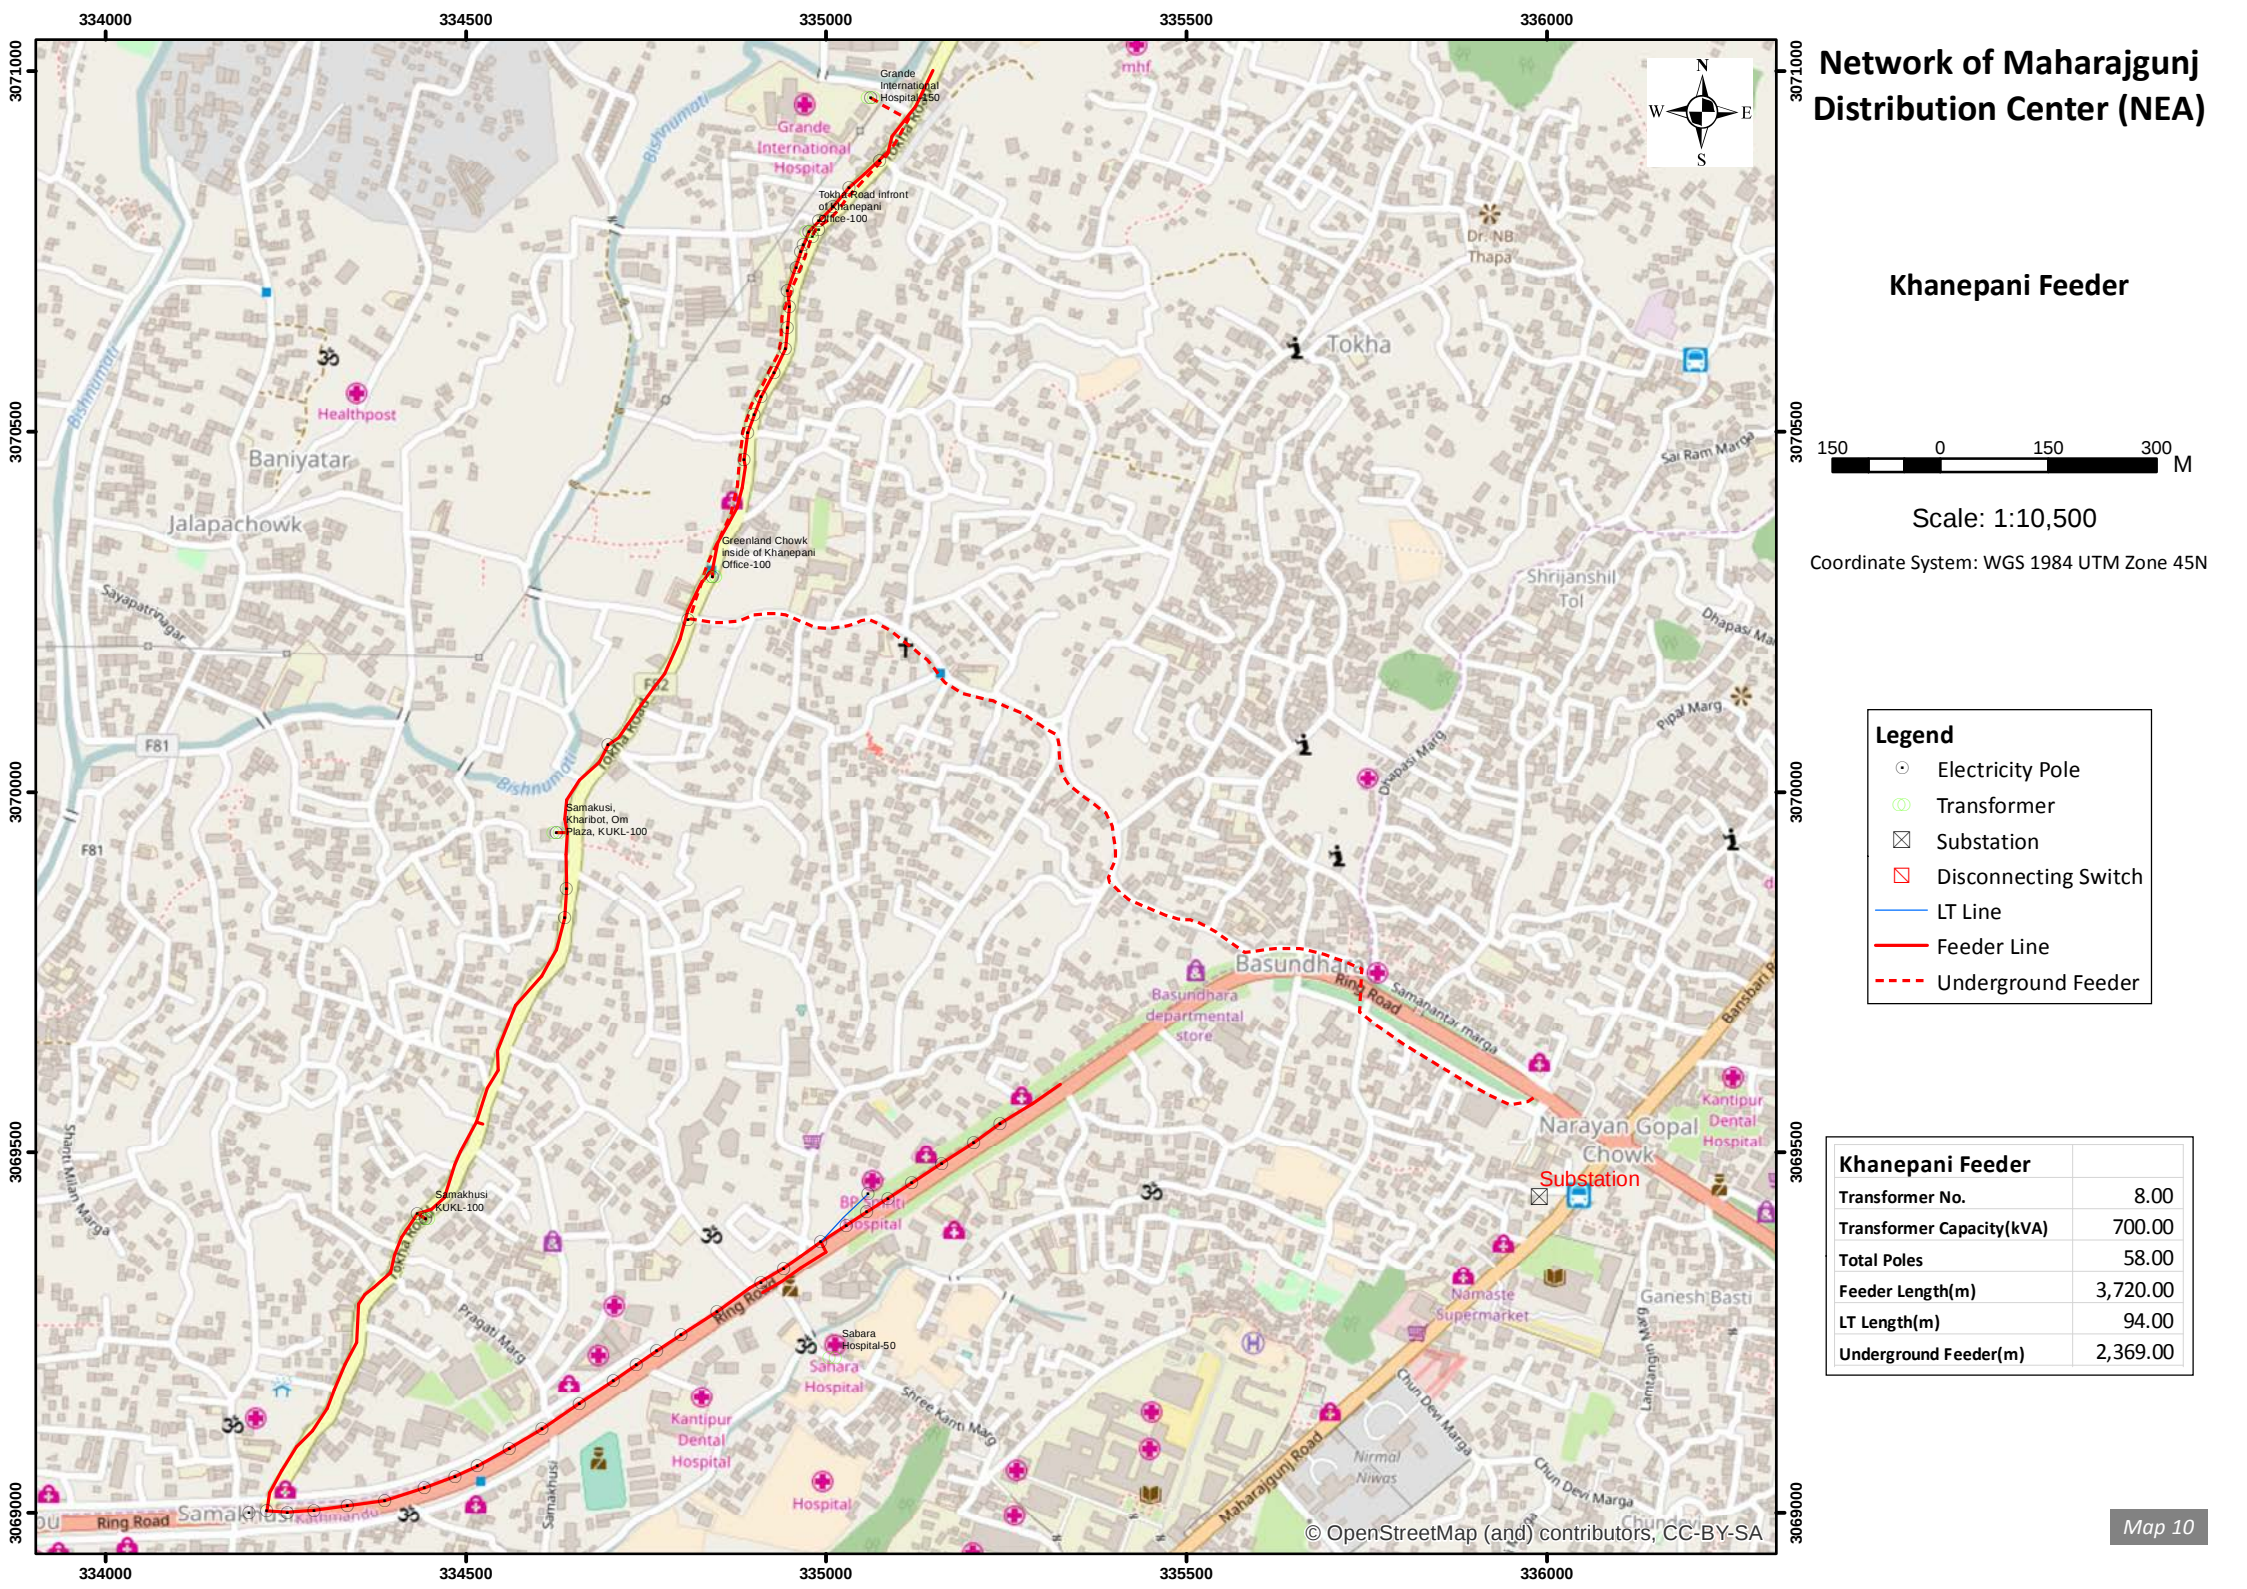

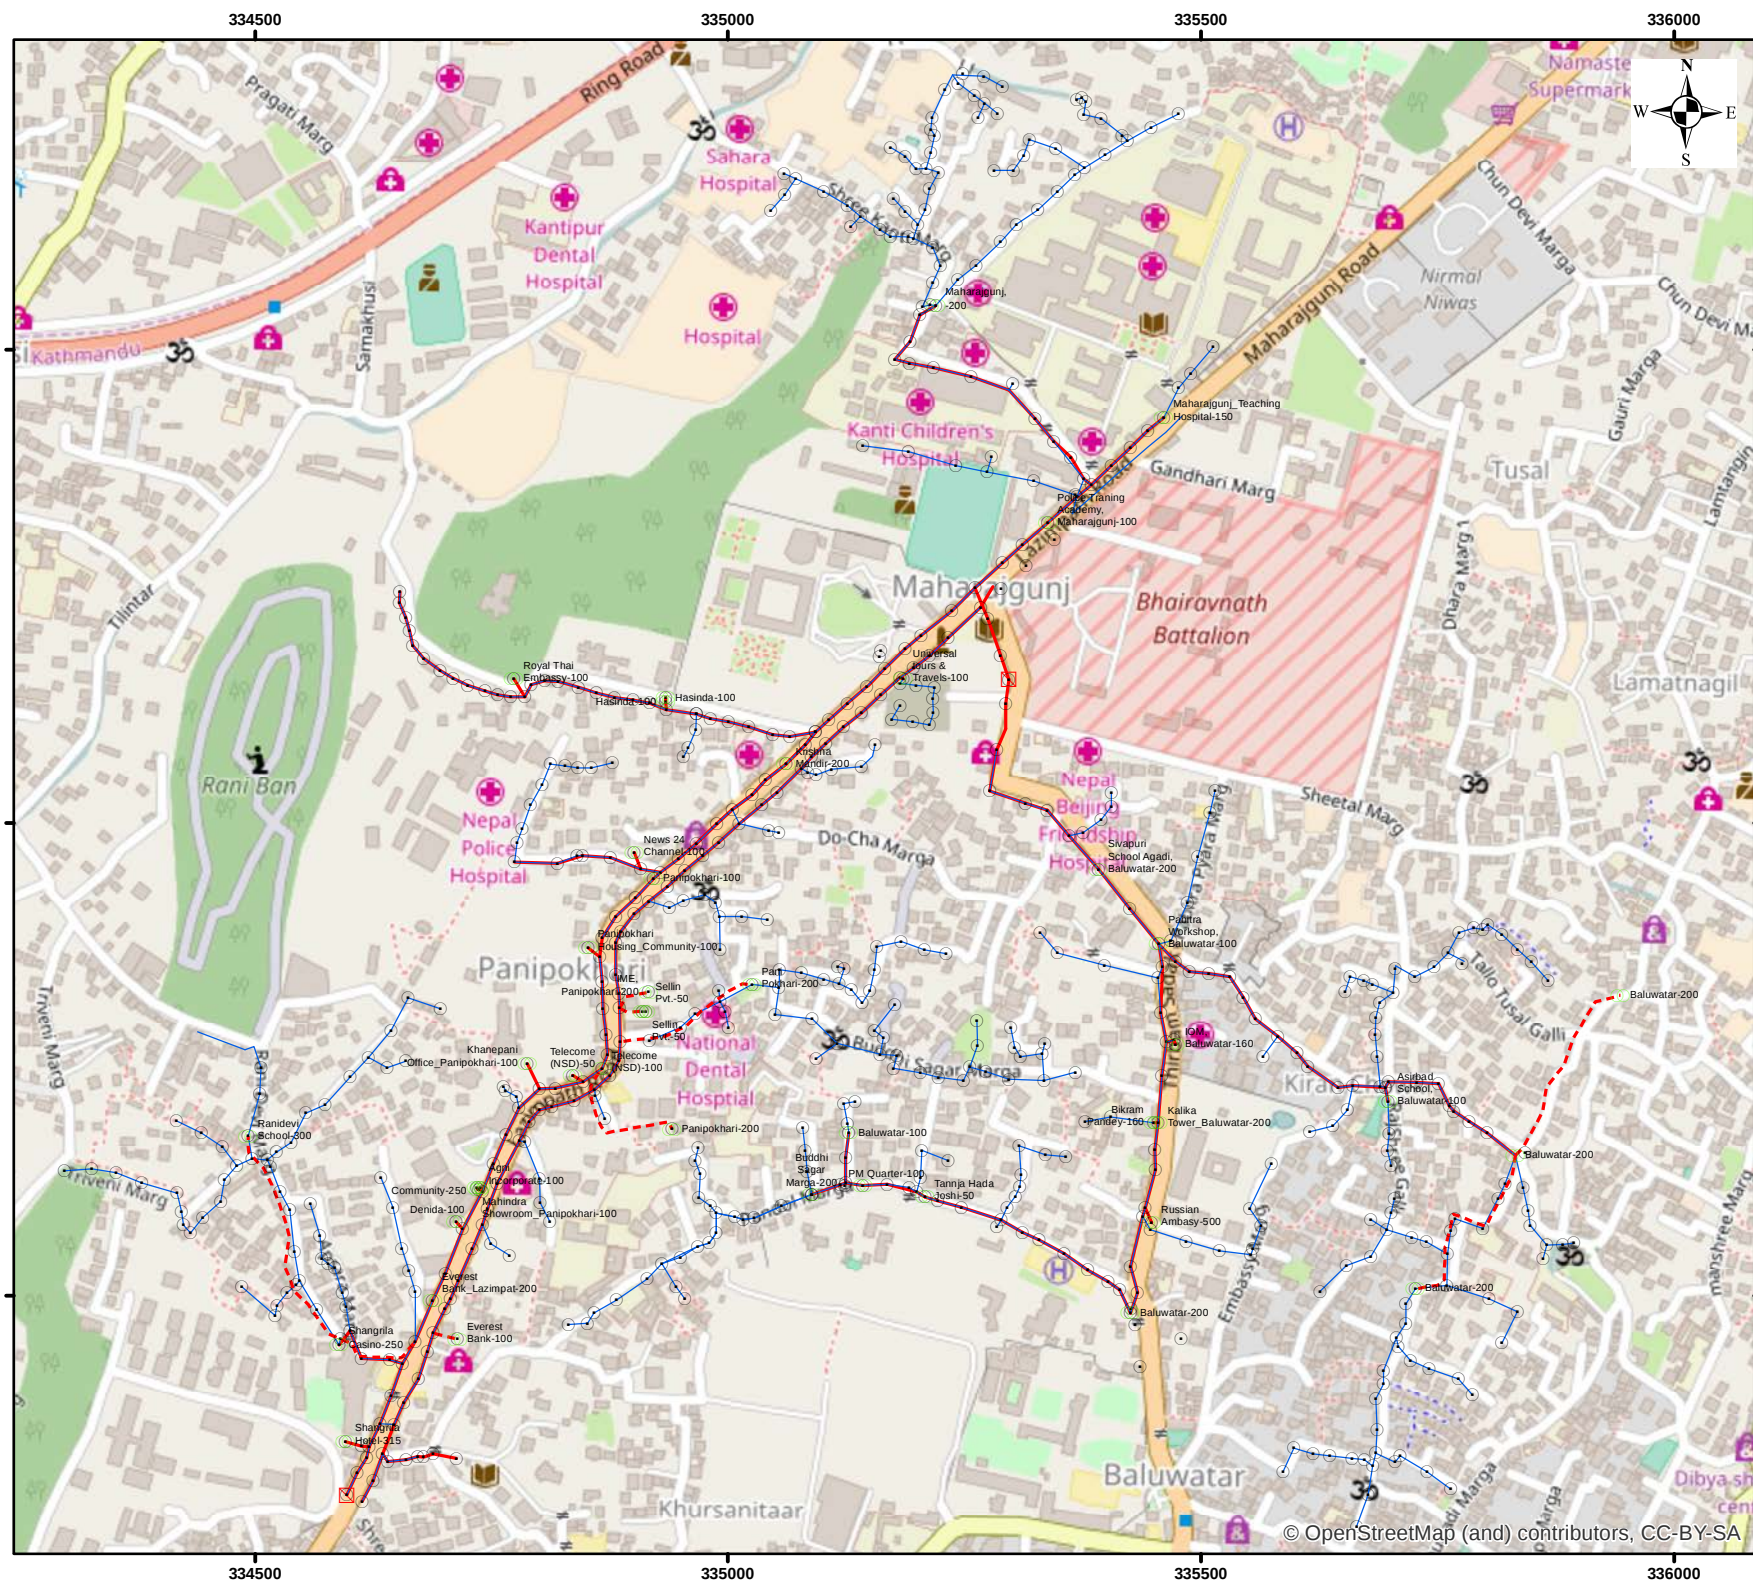

Network of Maharajgunj Distribution Center (NEA)

Lazimpat Feeder

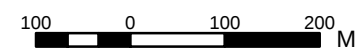


Scale: 1:8,000


Coordinate System: WGS 1984 UTM Zone 45N

Legend

- Electricity Pole
- Transformer
- Substation
- Disconnecting Switch
- LT Line
- Feeder Line
- Underground Feeder


Lazimpat Feeder	
Transformer No.	43.00
Transformer Capacity(kVA)	6,685.00
Total Poles	628.00
Feeder Length(m)	6,106.00
LT Length(m)	14,291.00
Underground Feeder(m)	1,183.00

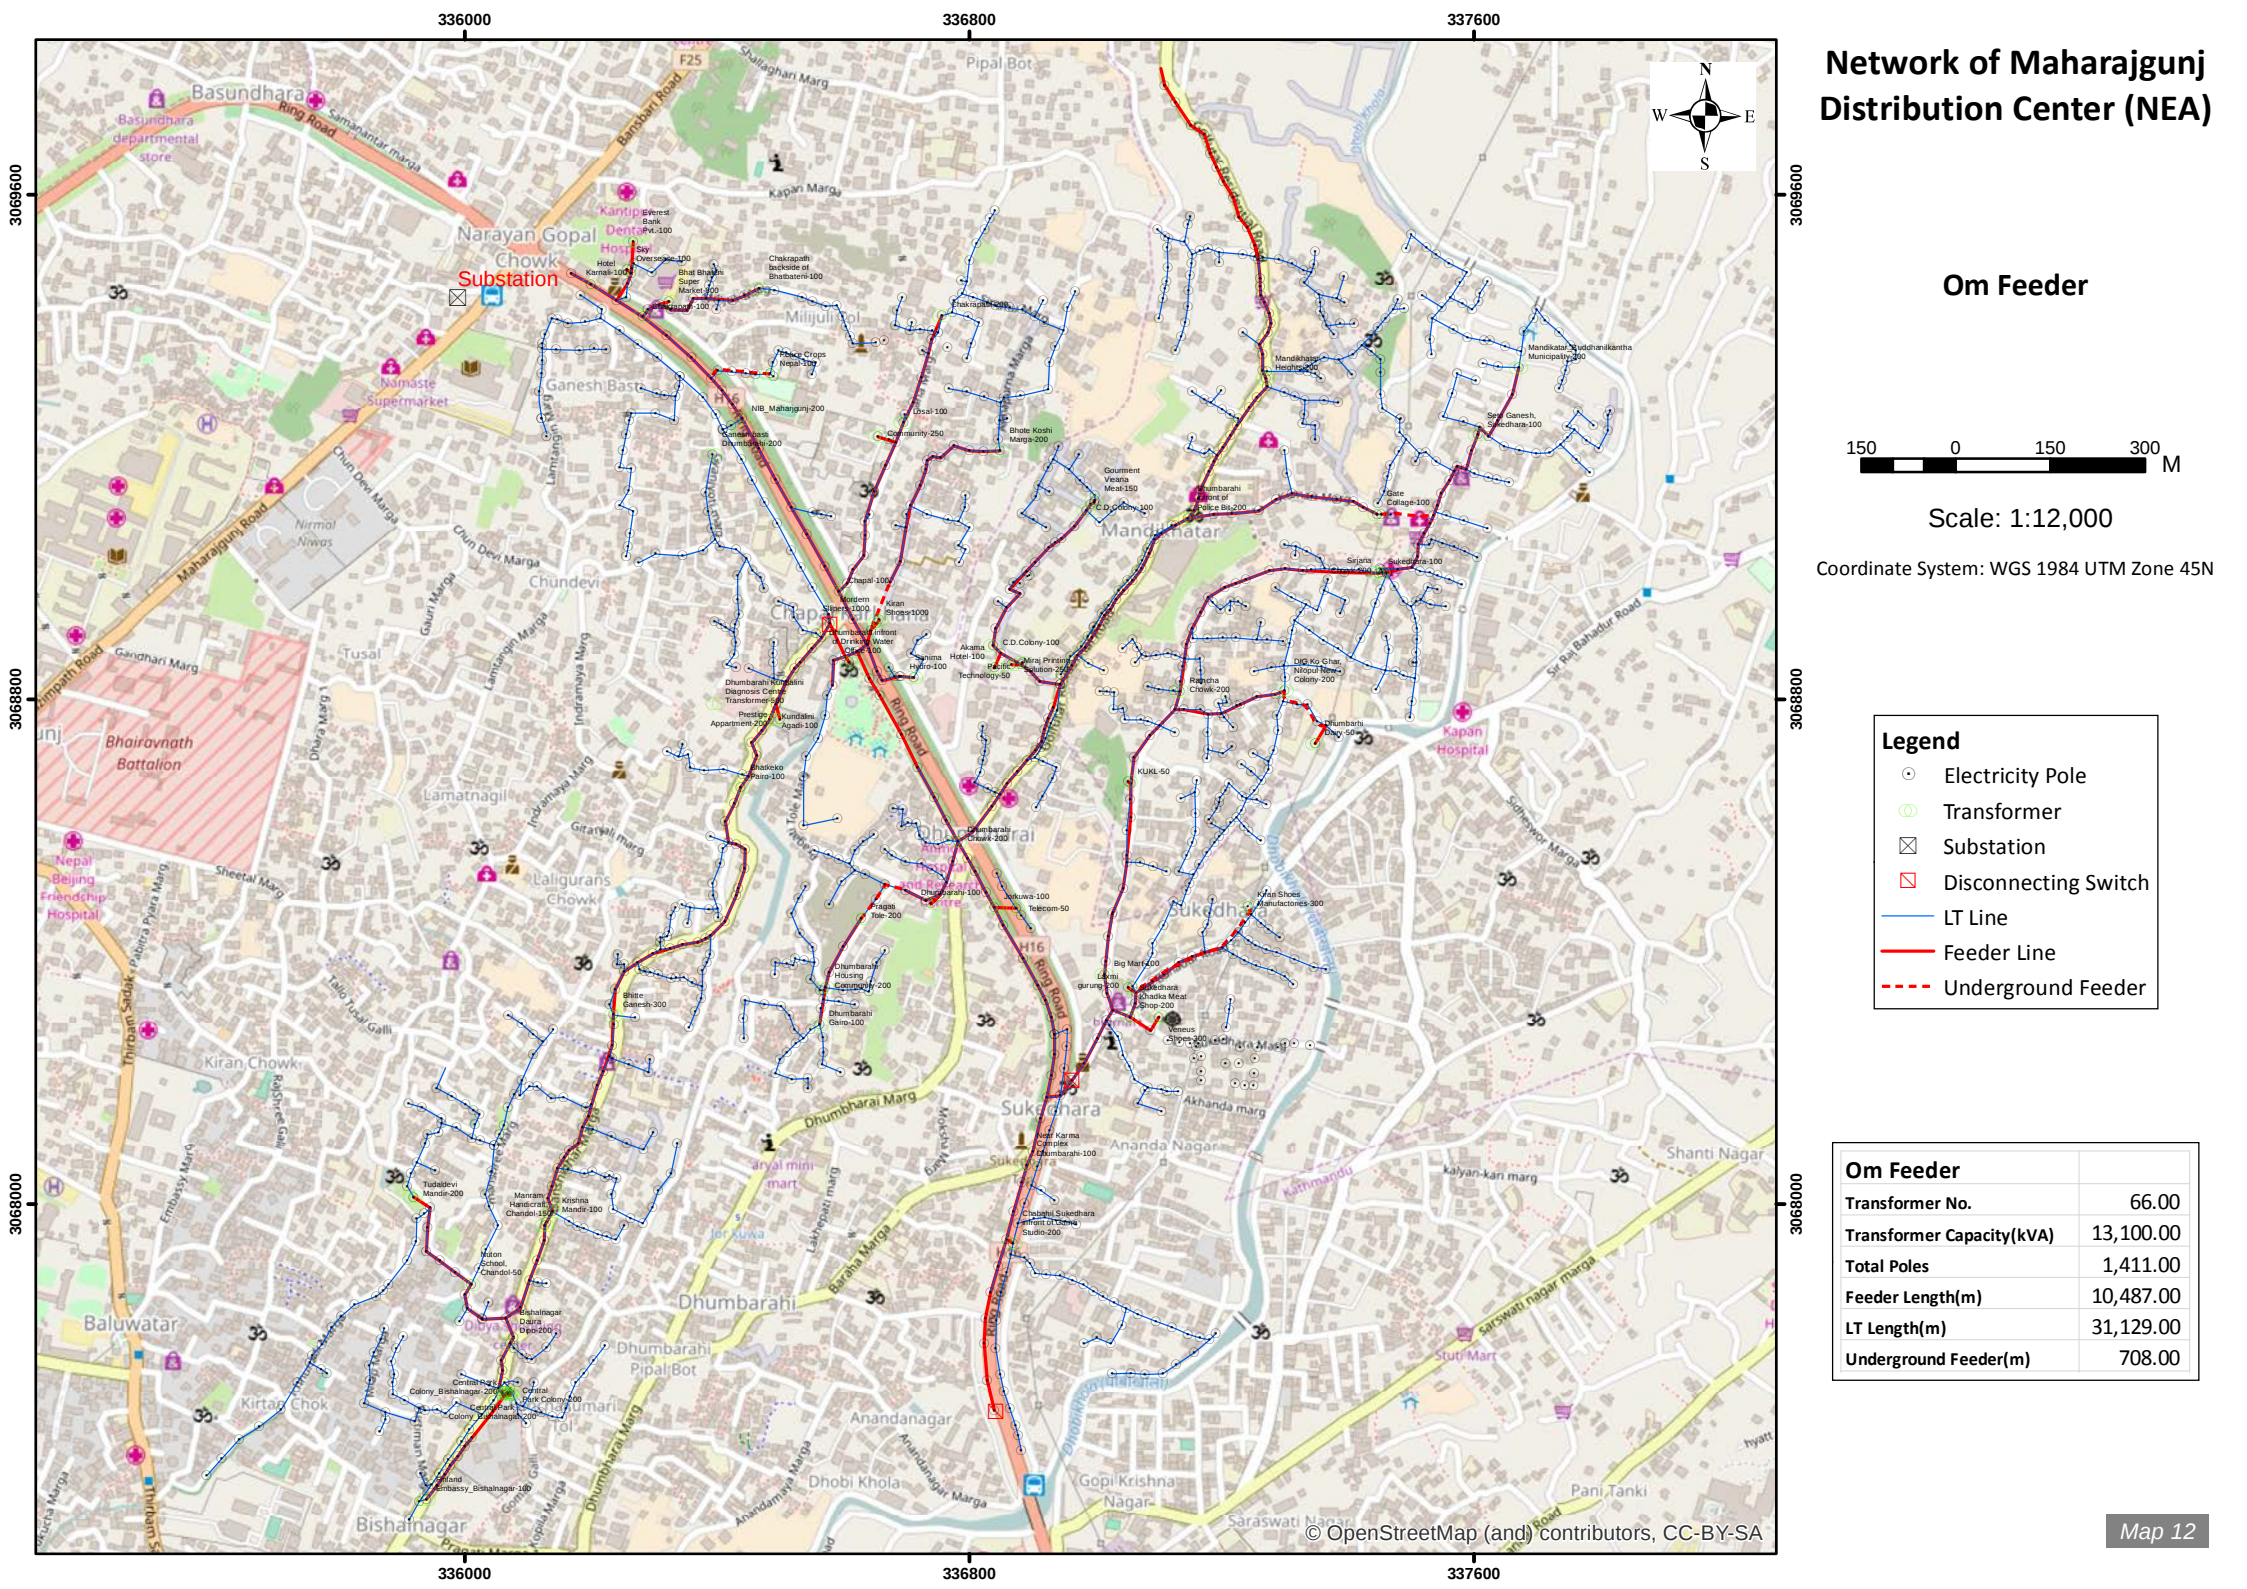

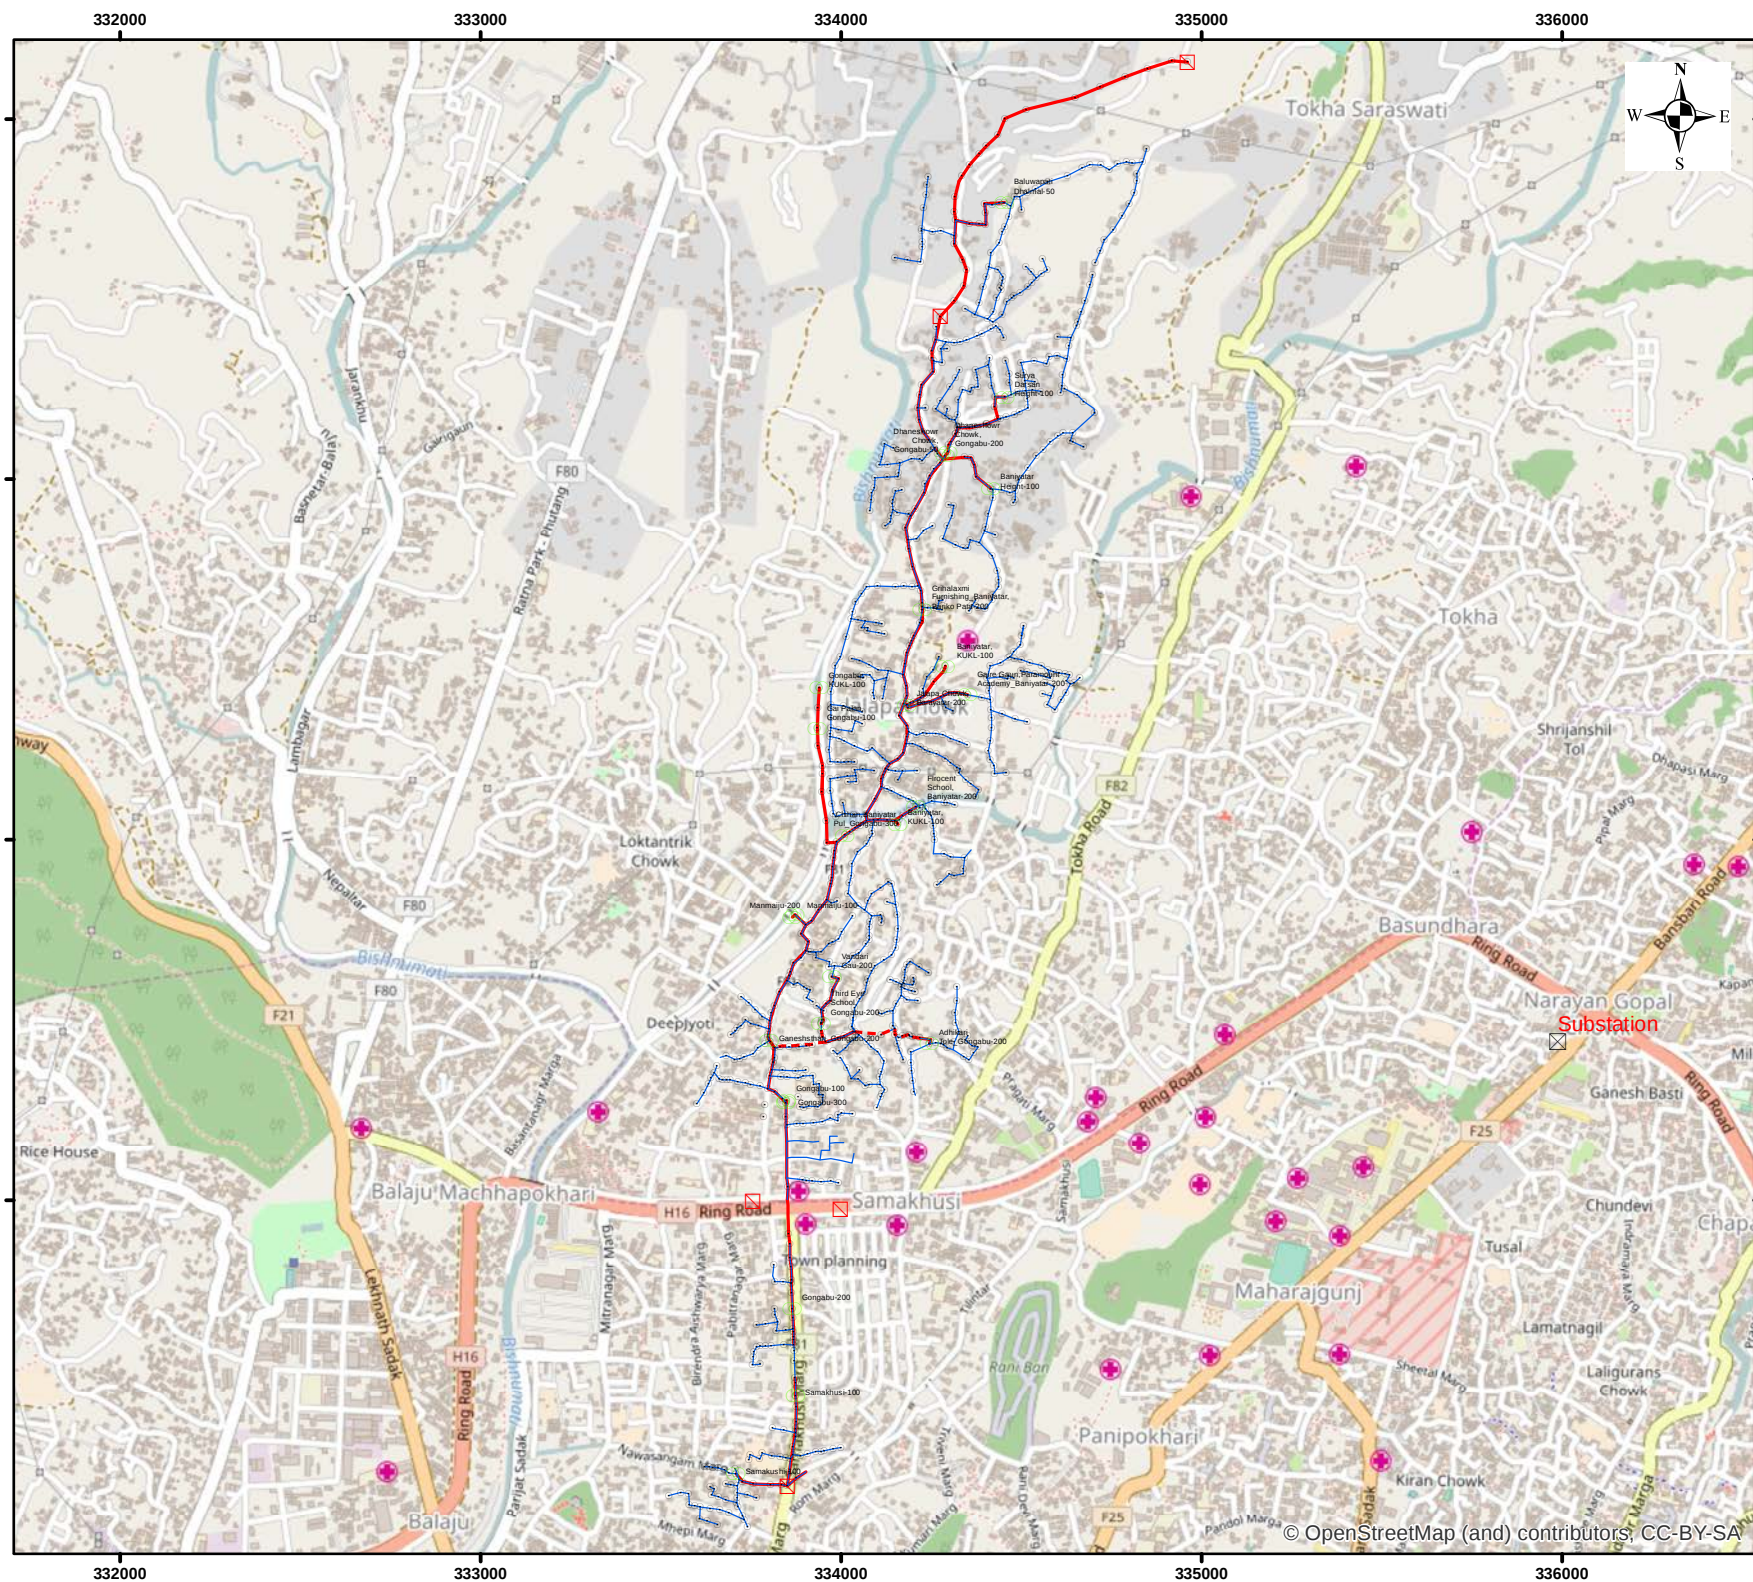

Network of Maharajgunj Distribution Center (NEA)

Samakhushi Feeder

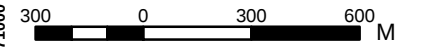

Scale: 1:21,000

Coordinate System: WGS 1984 UTM Zone 45N


Legend

- Electricity Pole
- Transformer
- Substation
- Disconnecting Switch
- LT Line
- Feeder Line
- Underground Feeder

Samakhushi Feeder	
Transformer No.	25.00
Transformer Capacity(kVA)	3,900.00
Total Poles	965.00
Feeder Length(m)	6,847.00
LT Length(m)	22,981.00
Underground Feeder(m)	409.00

Network of Maharajgunj
Distribution Center (NEA)

Sundarijal Feeder

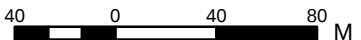


Scale: 1:3,000

Coordinate System: WGS 1984 UTM Zone 45N

Legend


- Electricity Pole
- Transformer
- Substation
- Disconnecting Switch
- LT Line
- Feeder Line
- Underground Feeder

Sundarijal Feeder	
Transformer No.	2.00
Transformer Capacity(kVA)	300.00
Total Poles	54.00
Feeder Length(m)	387.00
LT Length(m)	1,780.00

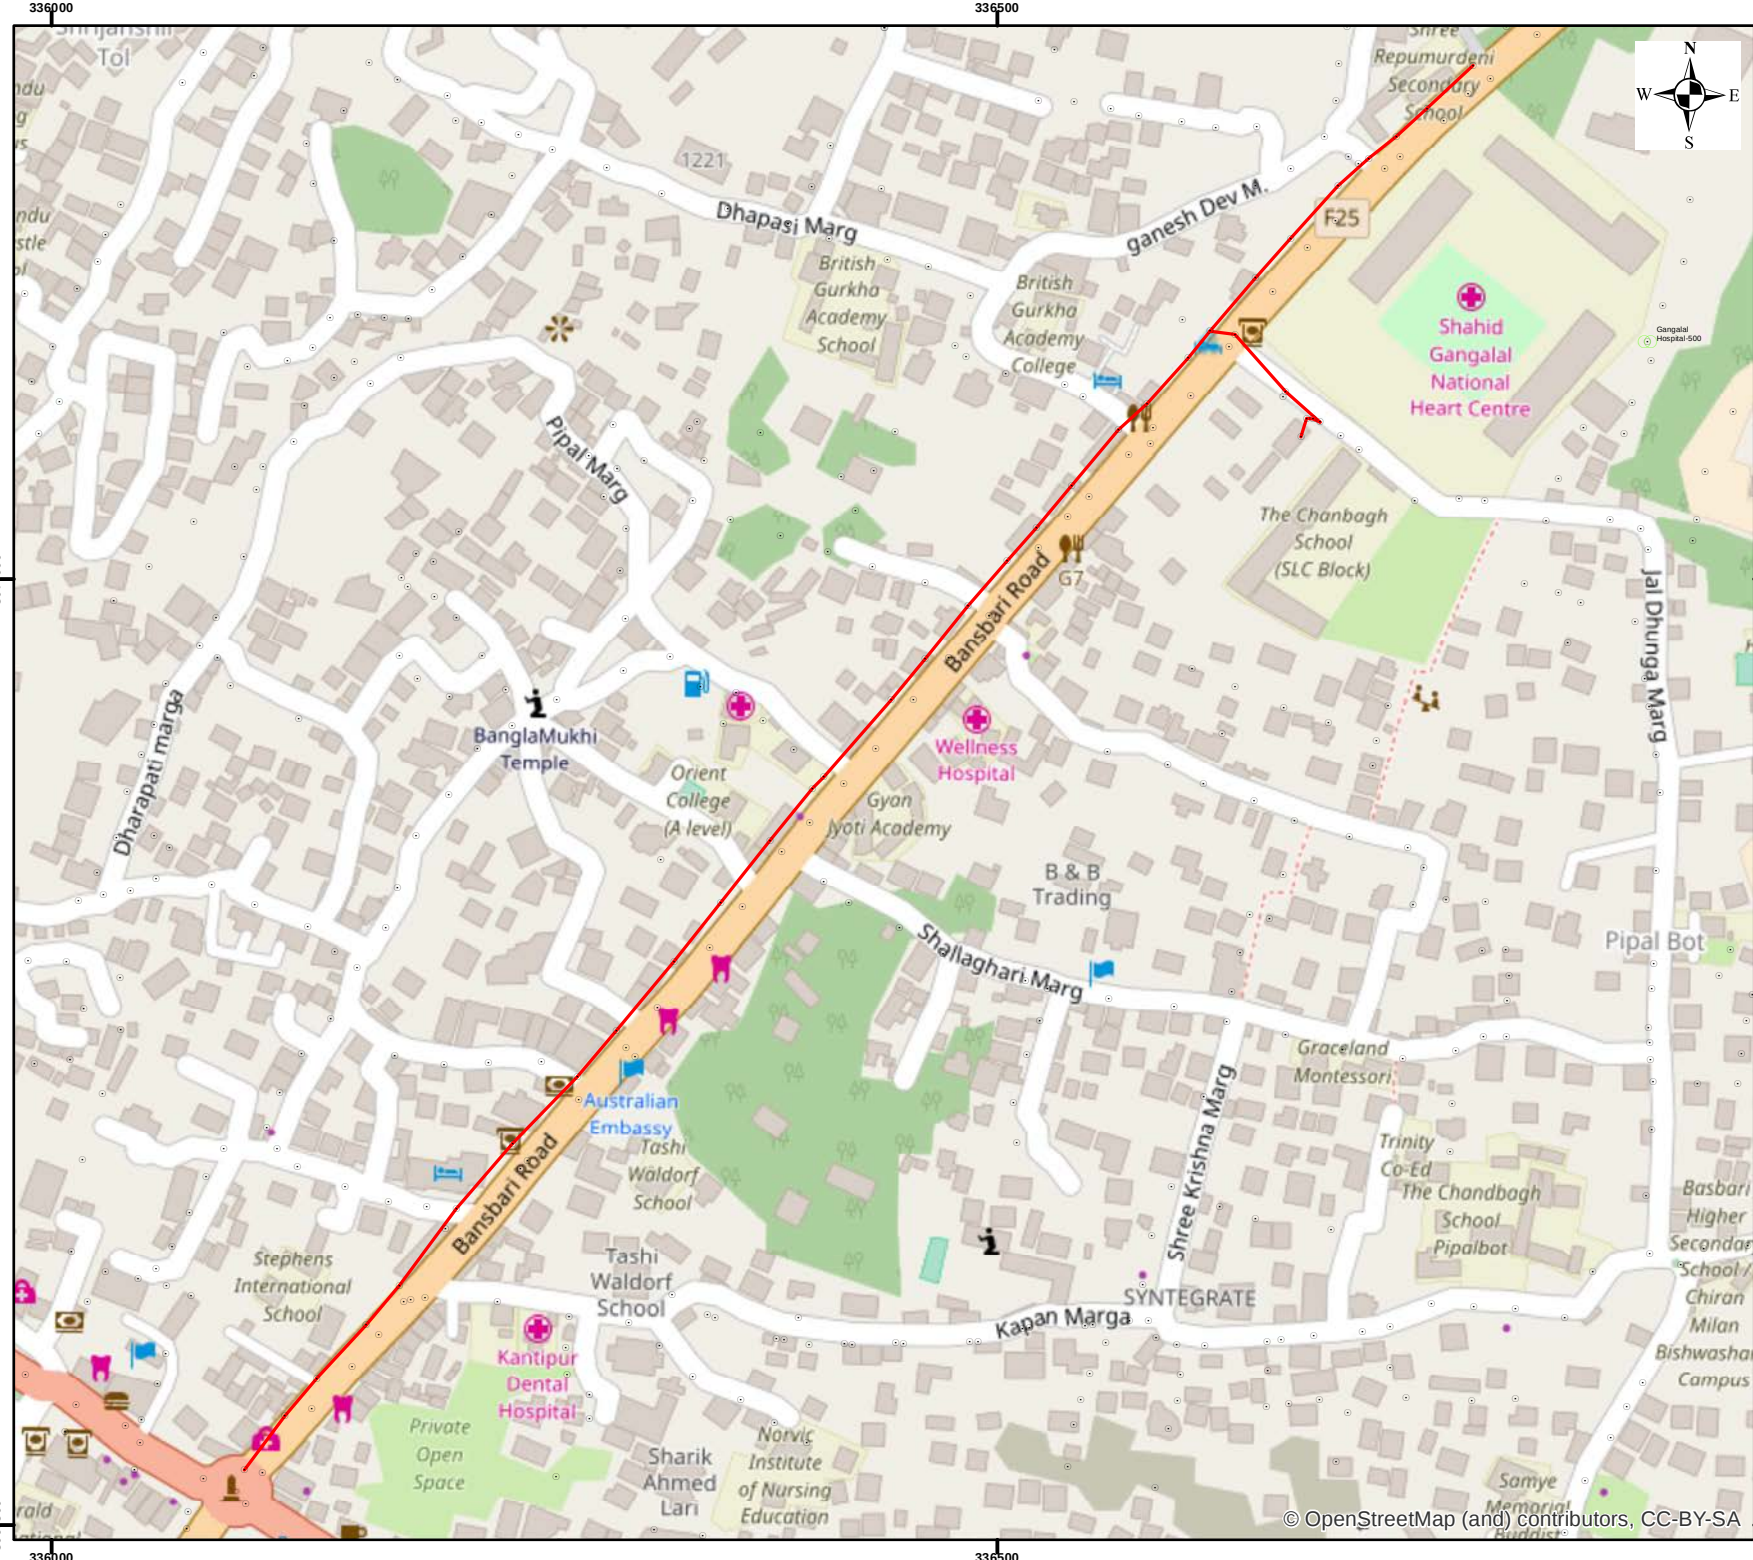

Network of Maharajgunj Distribution Center (NEA)

Bansbari Khanepani Feeder

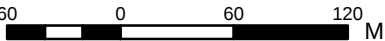


Scale: 1:4,000

Coordinate System: WGS 1984 UTM Zone 45N

Legend


- Electricity Pole
- Transformer
- Substation
- Disconnecting Switch
- LT Line
- Feeder Line
- Underground Feeder

Bansbari Khanepani Feeder	
Transformer No.	4.00
Transformer Capacity(kVA)	850.00
Feeder Length(m)	1,084.00

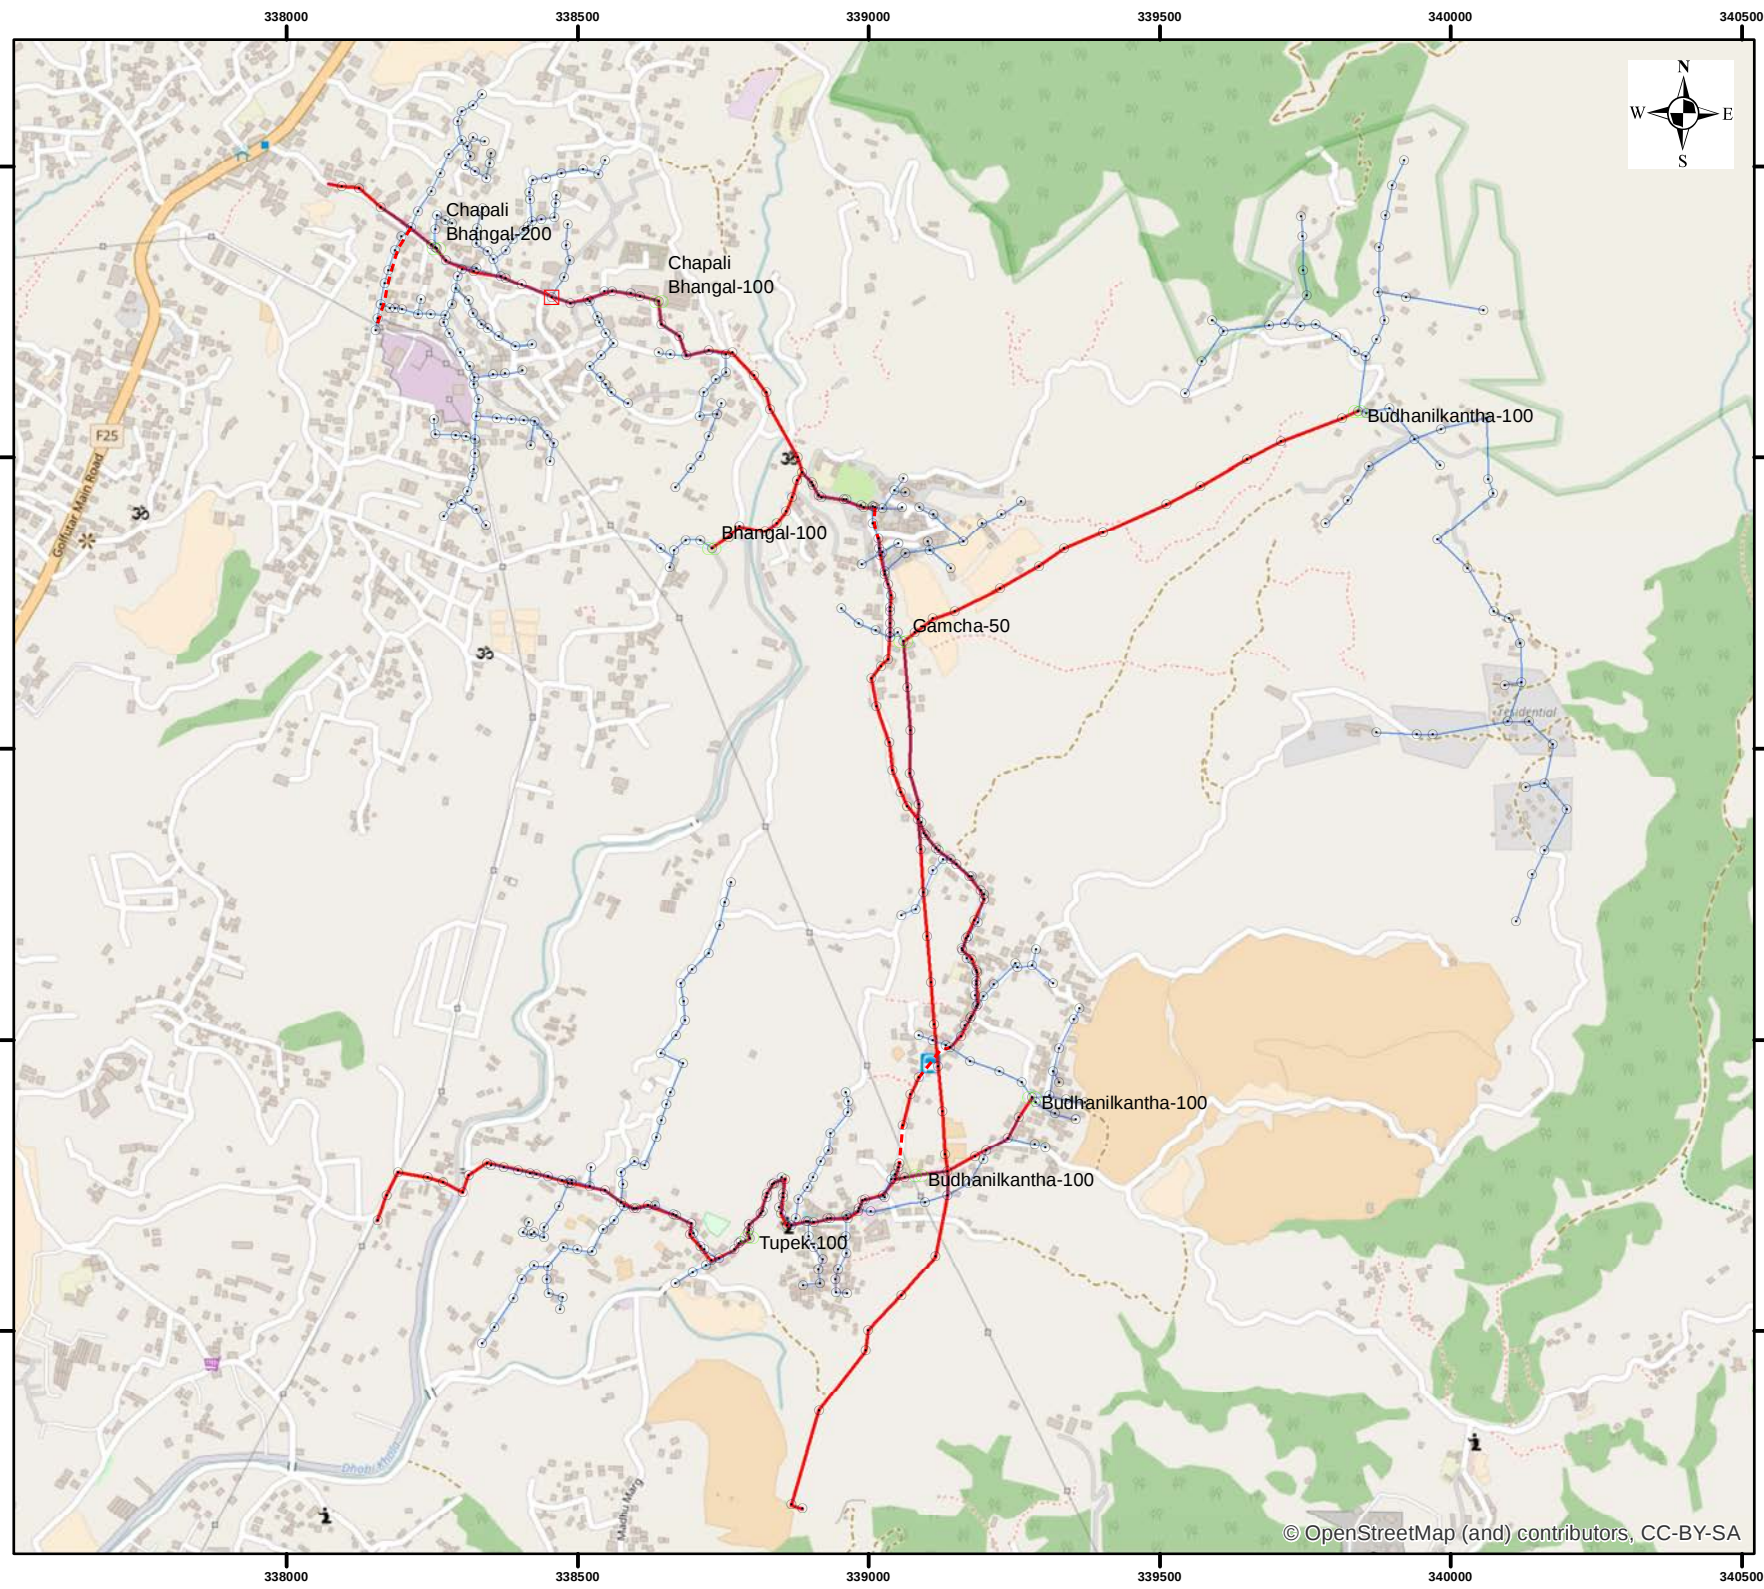

Network of Maharajgunj Distribution Center (NEA)

Chunikhel Feeder

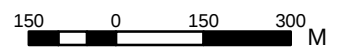


Scale: 1:13,000

Coordinate System: WGS 1984 UTM Zone 45N

Legend


- Electricity Pole
- Transformer
- Substation
- Disconnecting Switch
- LT Line
- Feeder Line
- Underground Feeder

Chunikhel Feeder	
Transformer No.	7.00
Transformer Capacity(kVA)	750.00
Total Poles	533.00
Feeder Length(m)	6,614.00
LT Length(m)	13,664.00
Underground Feeder(m)	379.00

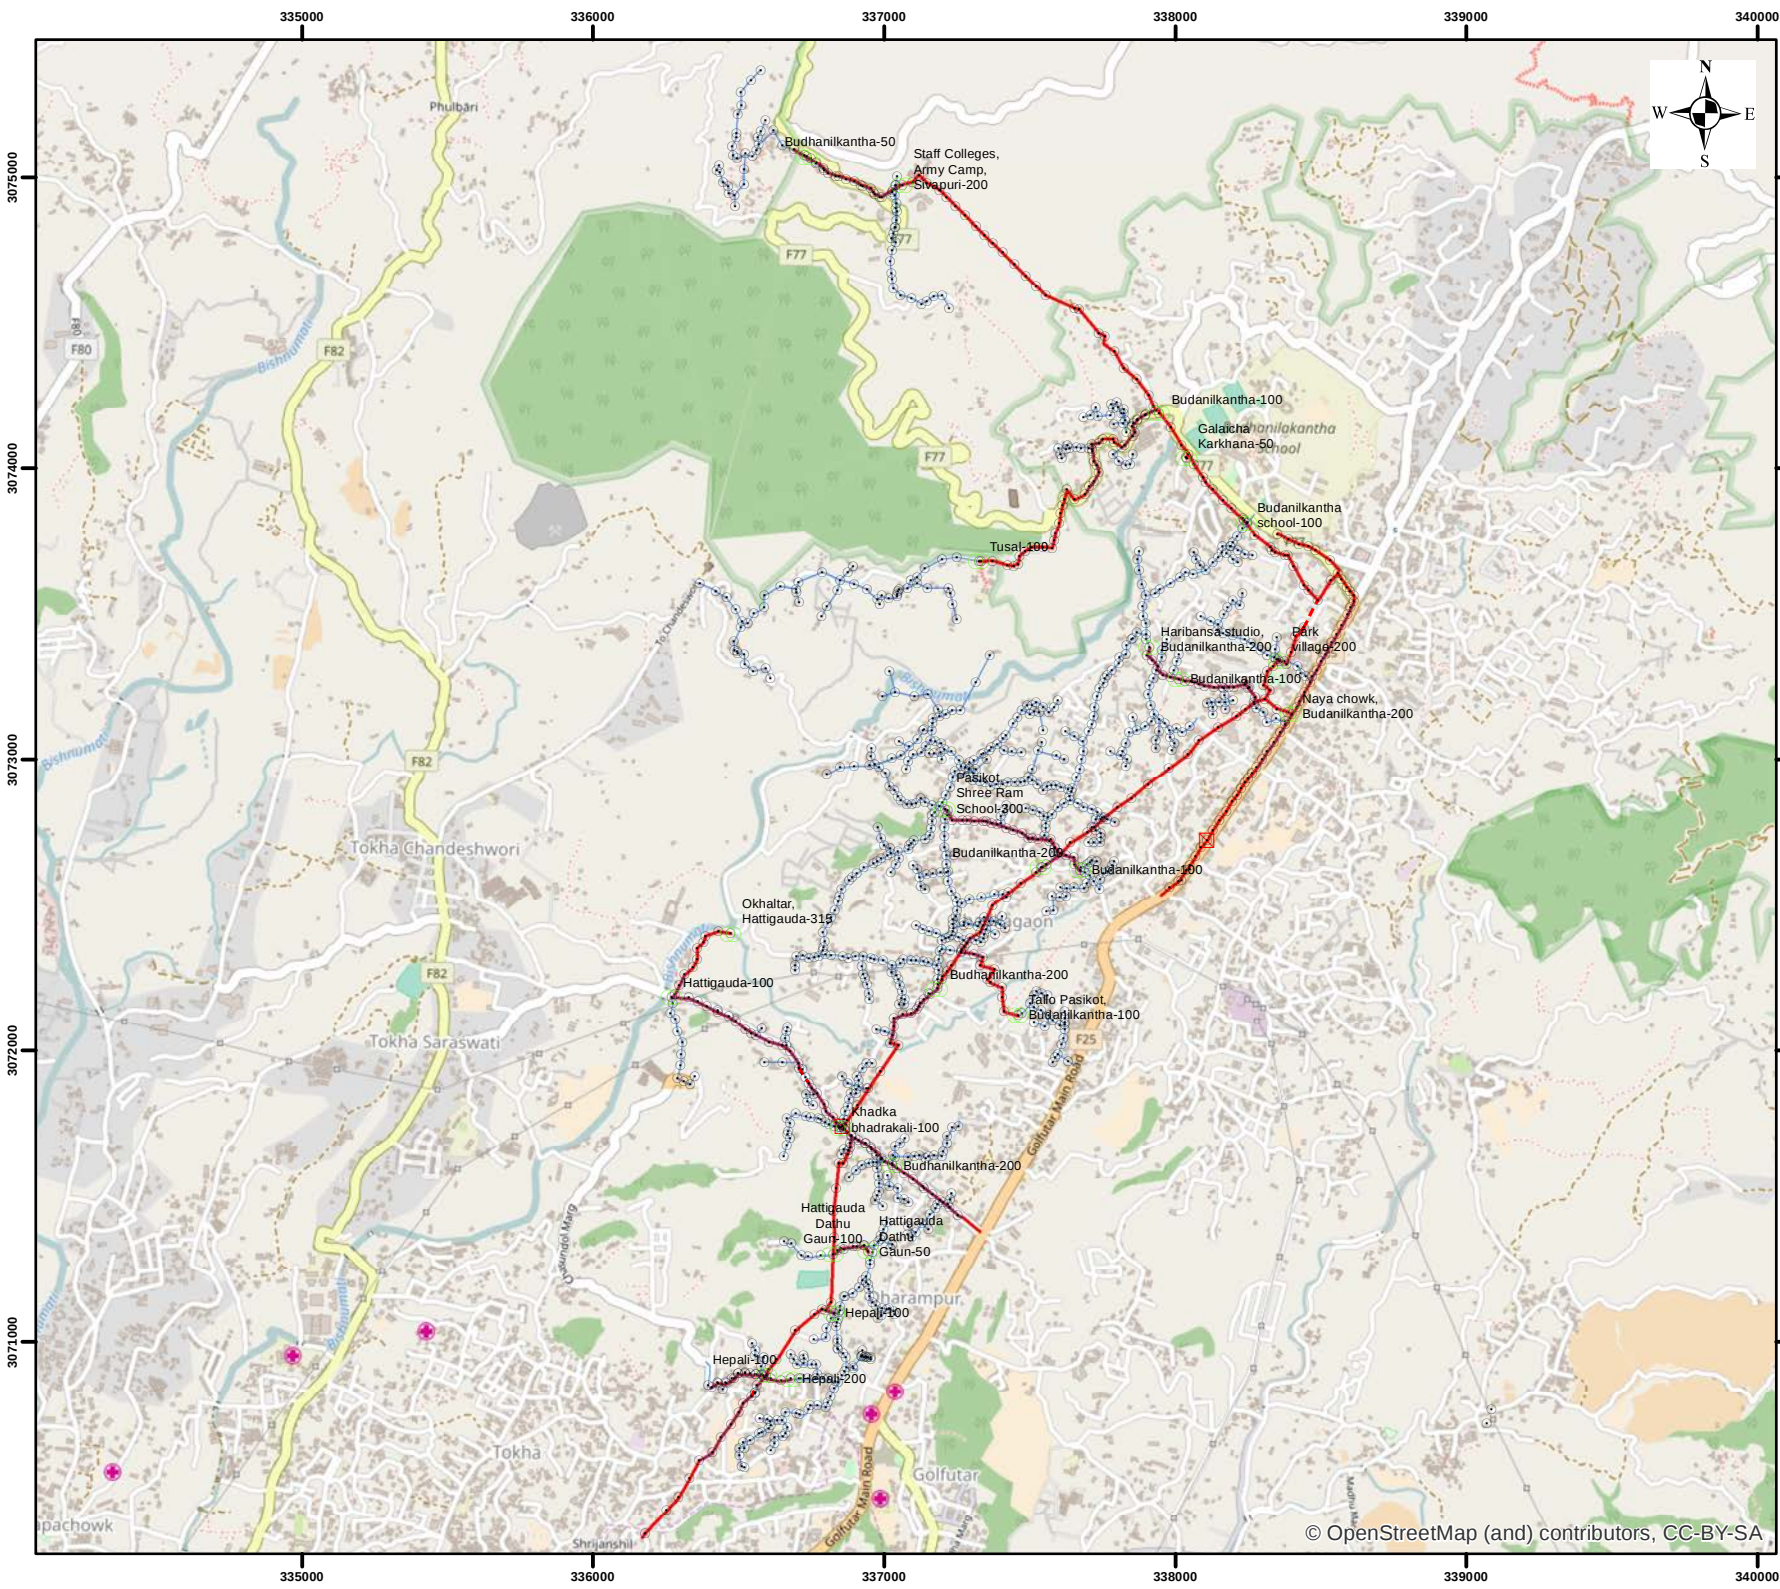

Network of Maharajgunj Distribution Center (NEA)

Shivapuri Feeder

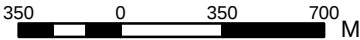

Scale: 1:26,000


Coordinate System: WGS 1984 UTM Zone 45N

Legend

- Electricity Pole
- Transformer
- Substation
- Disconnecting Switch
- LT Line
- Feeder Line
- Underground Feeder


Shivapuri Feeder

Transformer No.	25.00
Transformer Capacity(kVA)	3,565.00
Total Poles	1,263.00
Feeder Length(m)	13,088.00
LT Length(m)	28,787.00
Underground Feeder(m)	252.00

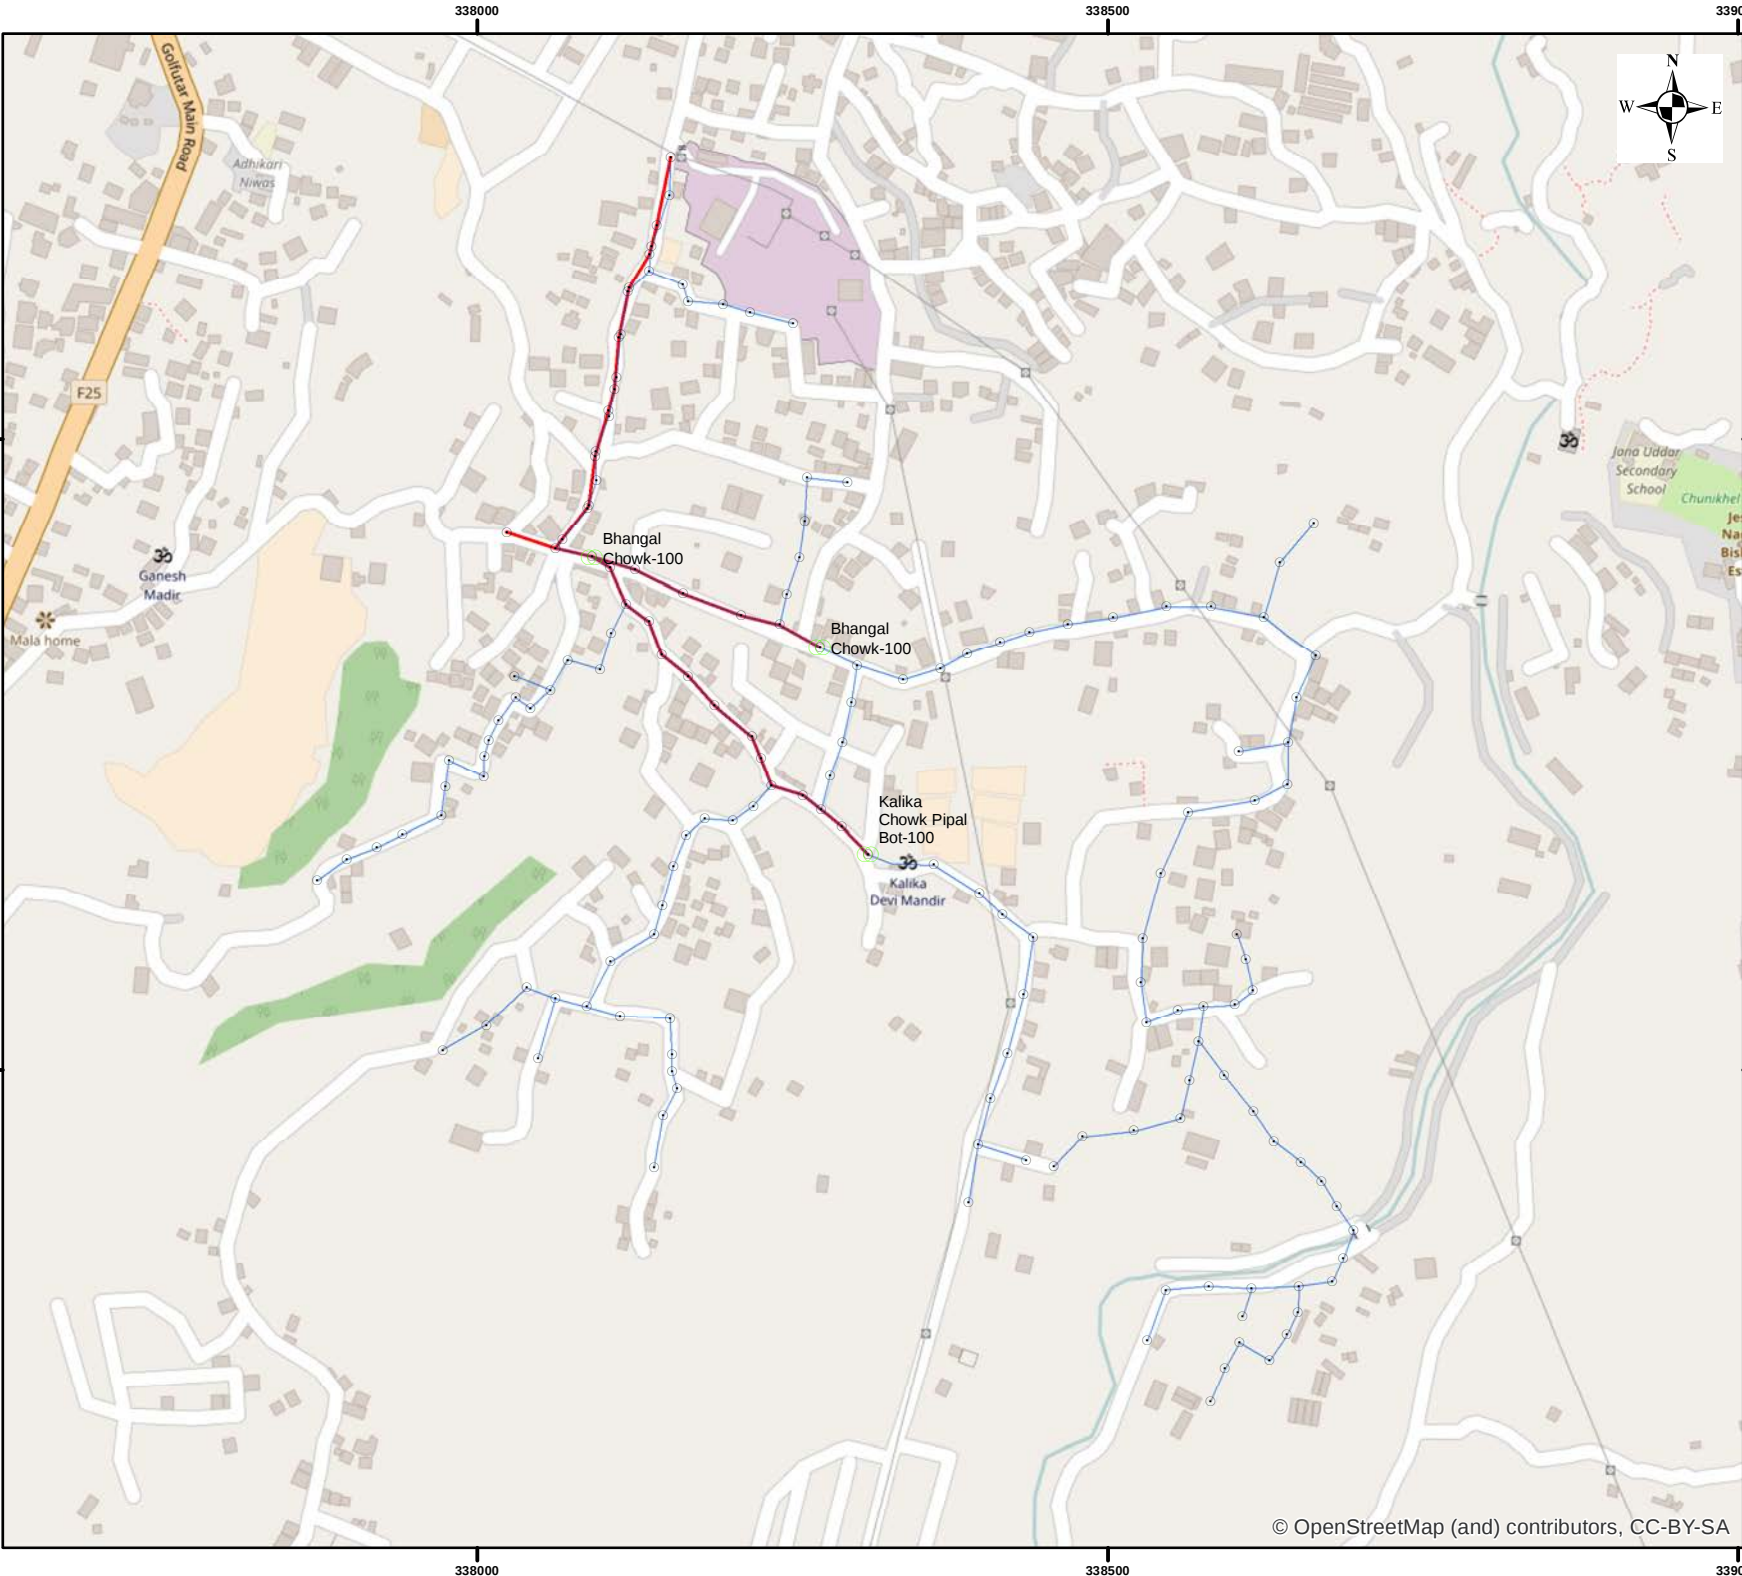

**Network of Maharajgunj
Distribution Center (NEA)**

Ganeshsthan Feeder

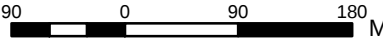


Scale: 1:6,000

Coordinate System: WGS 1984 UTM Zone 45N

Legend


- Electricity Pole
- Transformer
- Substation
- Disconnecting Switch
- LT Line
- Feeder Line
- Underground Feeder

Ganeshsthan Feeder	
Transformer No.	3.00
Transformer Capacity(kVA)	300.00
Total Poles	160.00
Feeder Length(m)	928.00
LT Length(m)	4,572.00

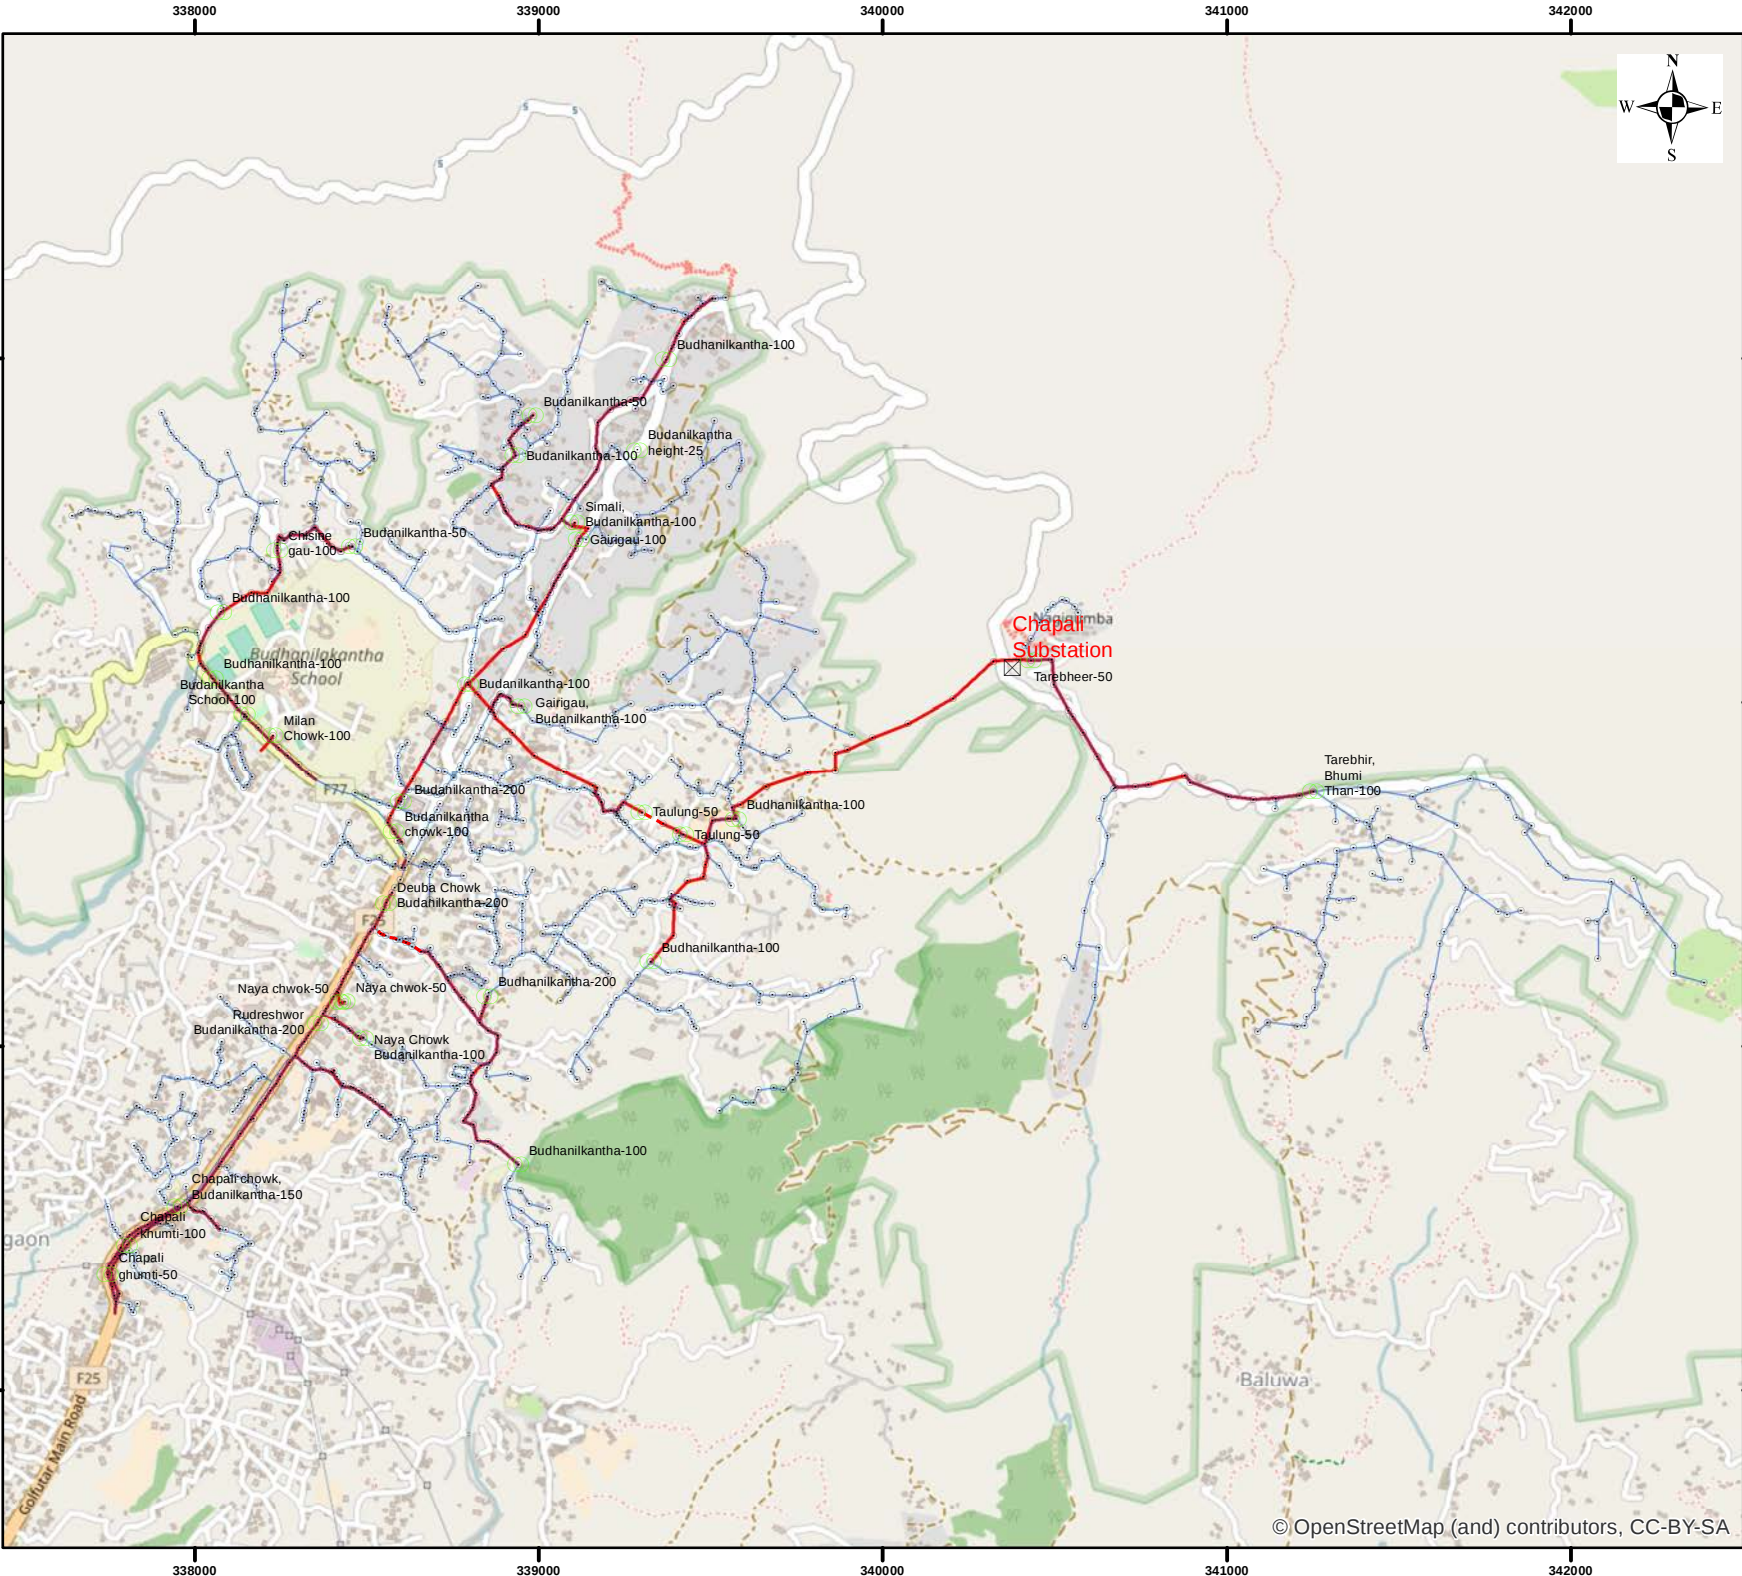

Network of Maharajgunj Distribution Center (NEA)

Tare Veer Feeder

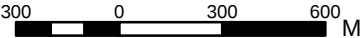

Scale: 1:22,000

Coordinate System: WGS 1984 UTM Zone 45N

Legend

- Electricity Pole
- Transformer
- Substation
- Disconnecting Switch
- LT Line
- Feeder Line
- Underground Feeder

Tare Veer Feeder	
Transformer No.	32.00
Transformer Capacity(kVA)	3,175.00
Total Poles	1,422.00
Feeder Length(m)	11,229.00
LT Length(m)	46,089.00
Underground Feeder(m)	226.00