


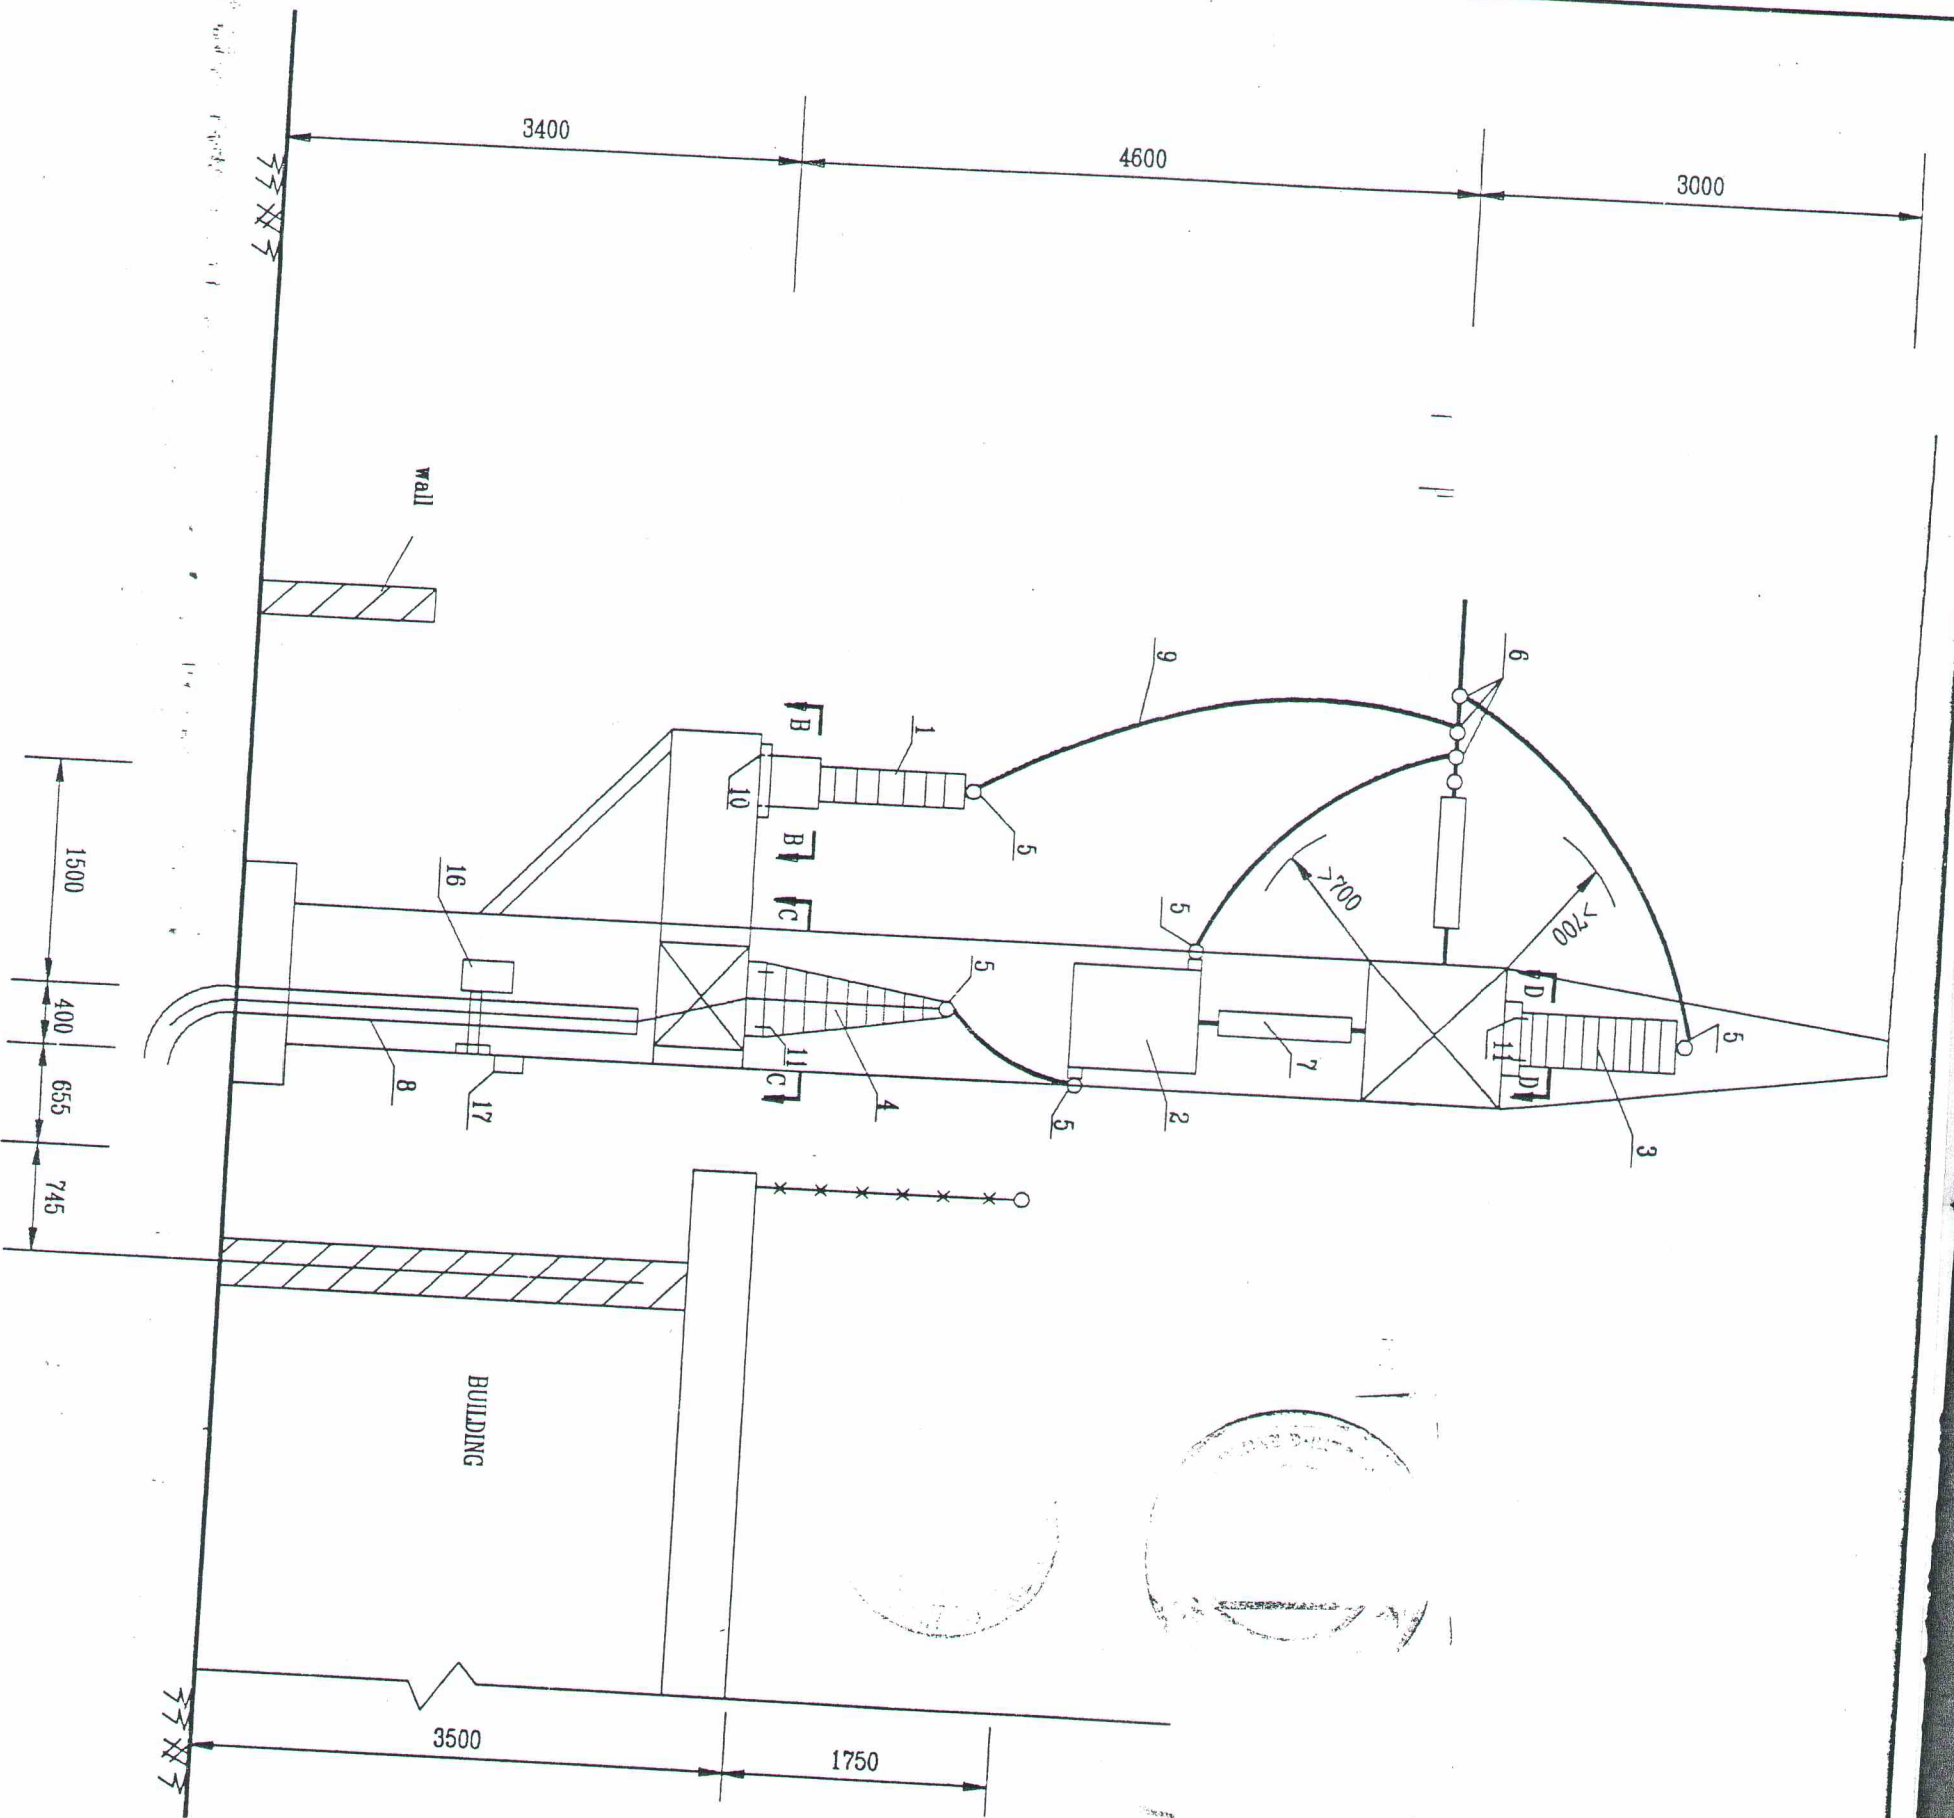


A-A SECTION

NO	5/95	A
DATE	12/95	A

Name of S/S: Teku
Title of Drawing: Existing 66 kV Feeder Section

KS

IF IN DOUBT ASK

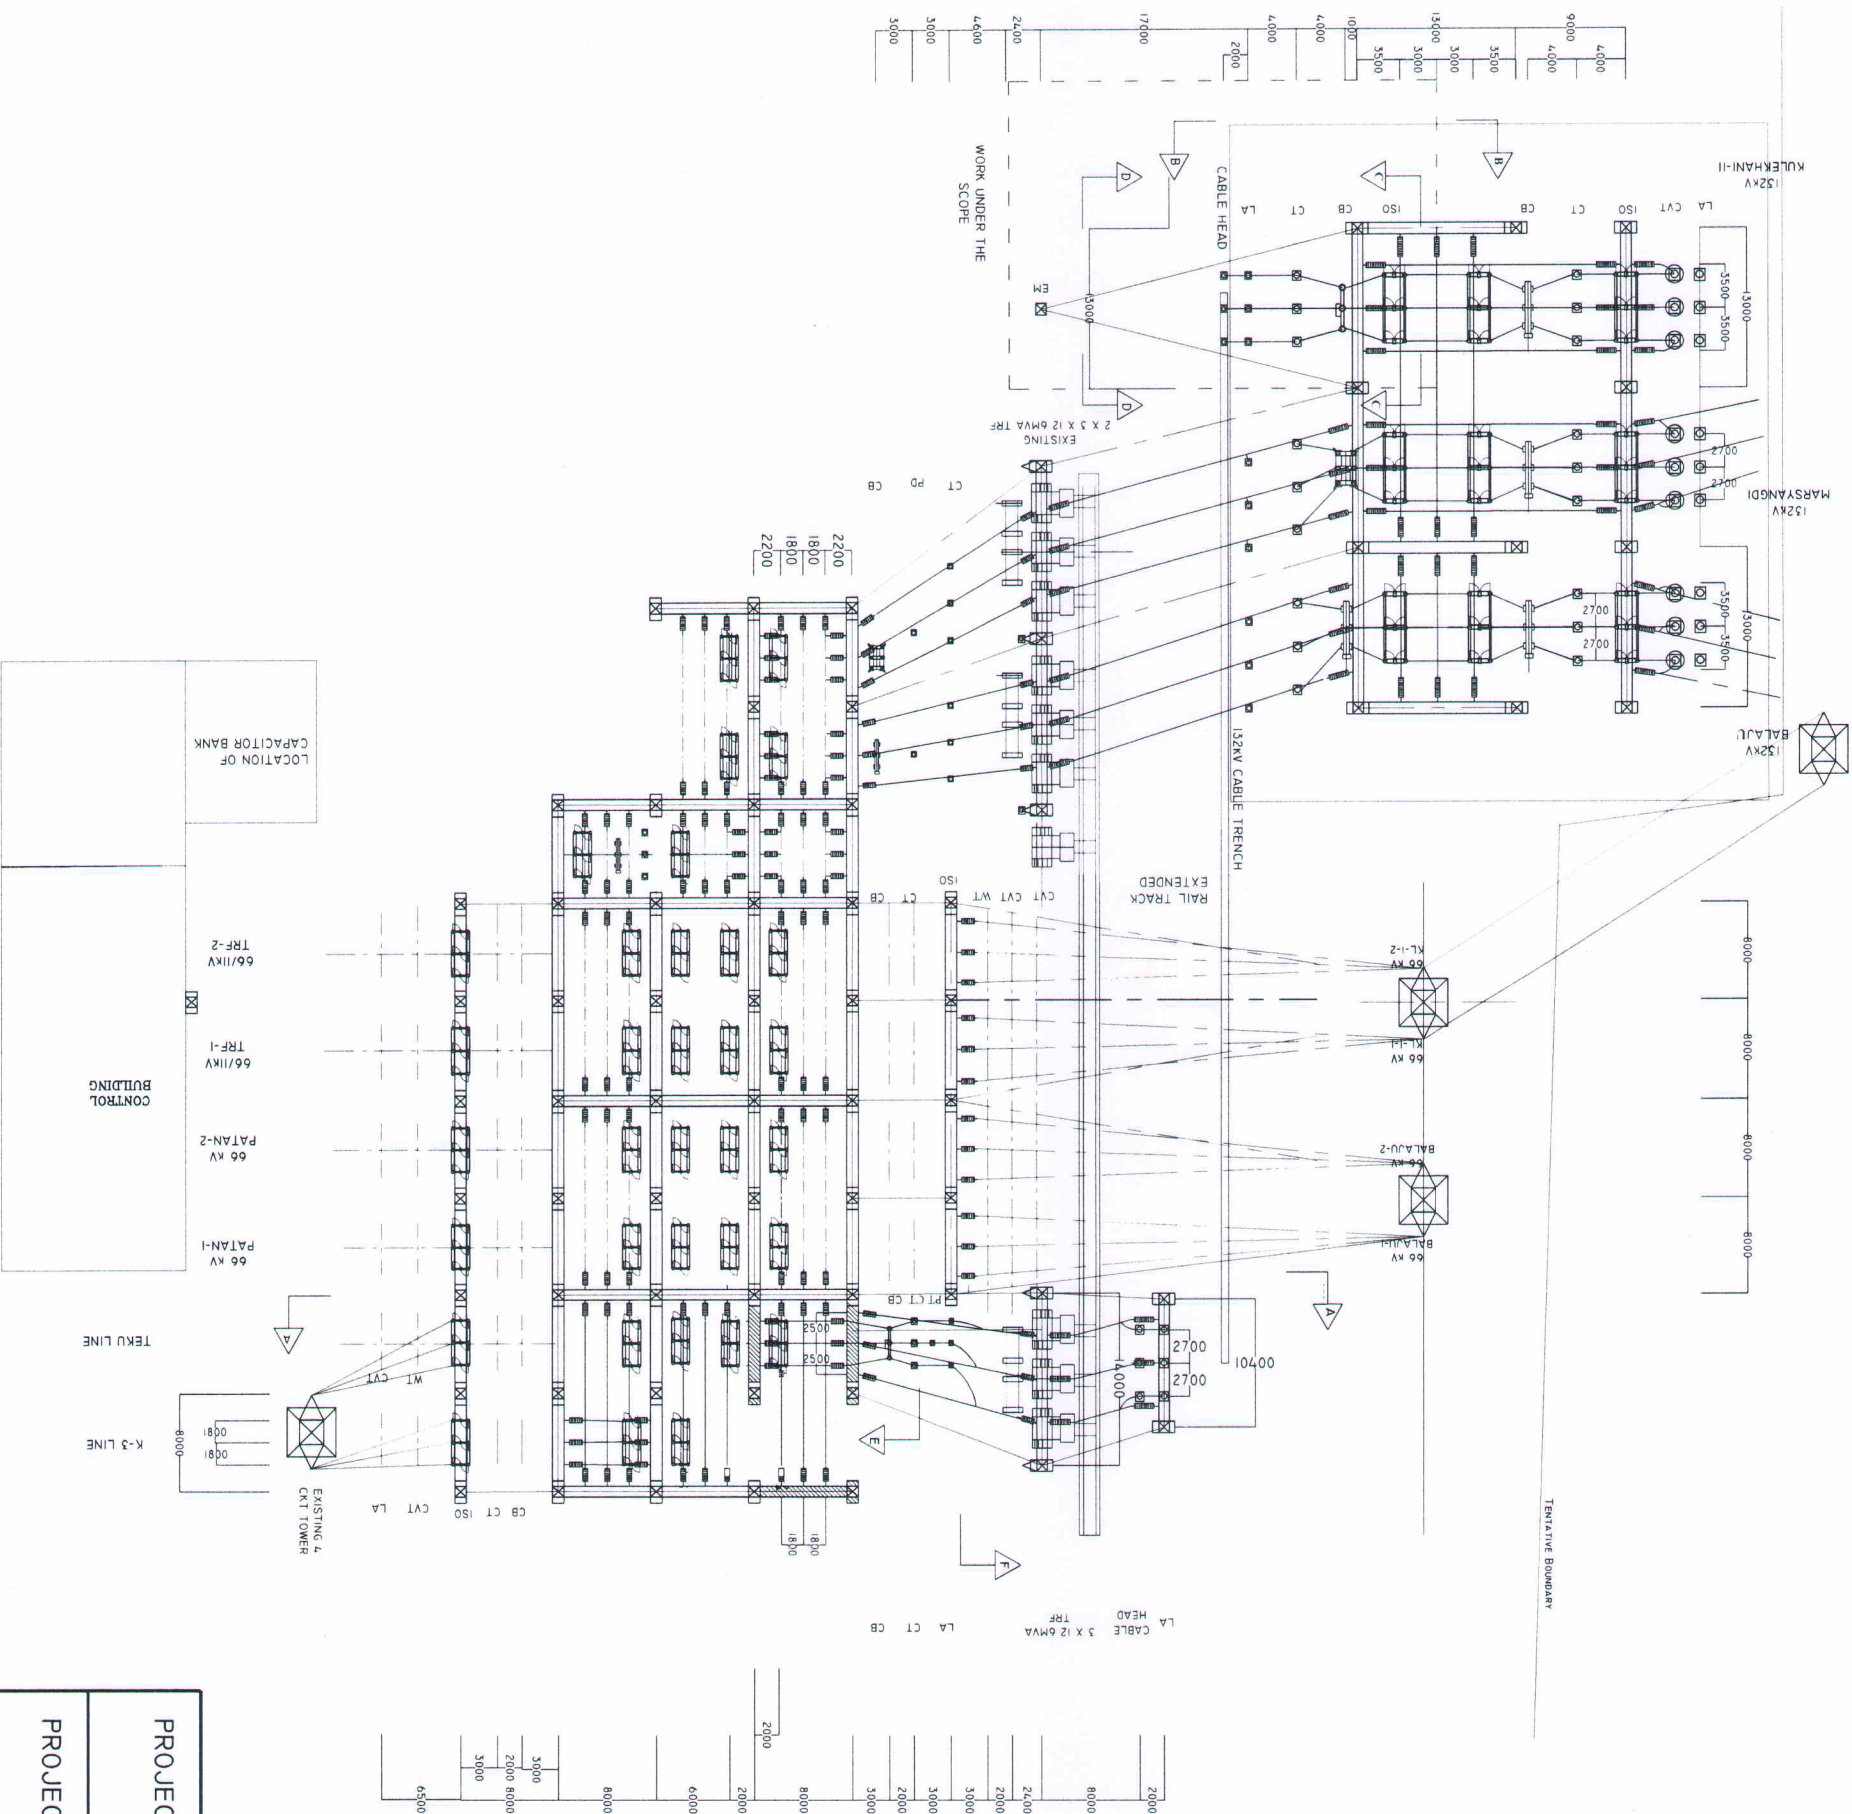

TENDER
DRAWING


PROJECT: LAPSEPHEDI AND CHANGUNARYAN SUBSTATION
CONSTRUCTION PROJECT
PROJECT MANAGEMENT DIRECTORATE
PTDEEP

LAYOUT DRAWING
EXISTING
SUICHATAR SUBSTATION

SIGN		NAME	
R6		R4	
R5		R3	
NO	REVISION	SIGN DATE	NO
1			
2			
3			
4			
5			
6			
7			
8			
9			
10			

ALL DIMENSIONS ARE IN MM. DRG. NO:- LAYOUT/2

IF IN DOUBT ASK

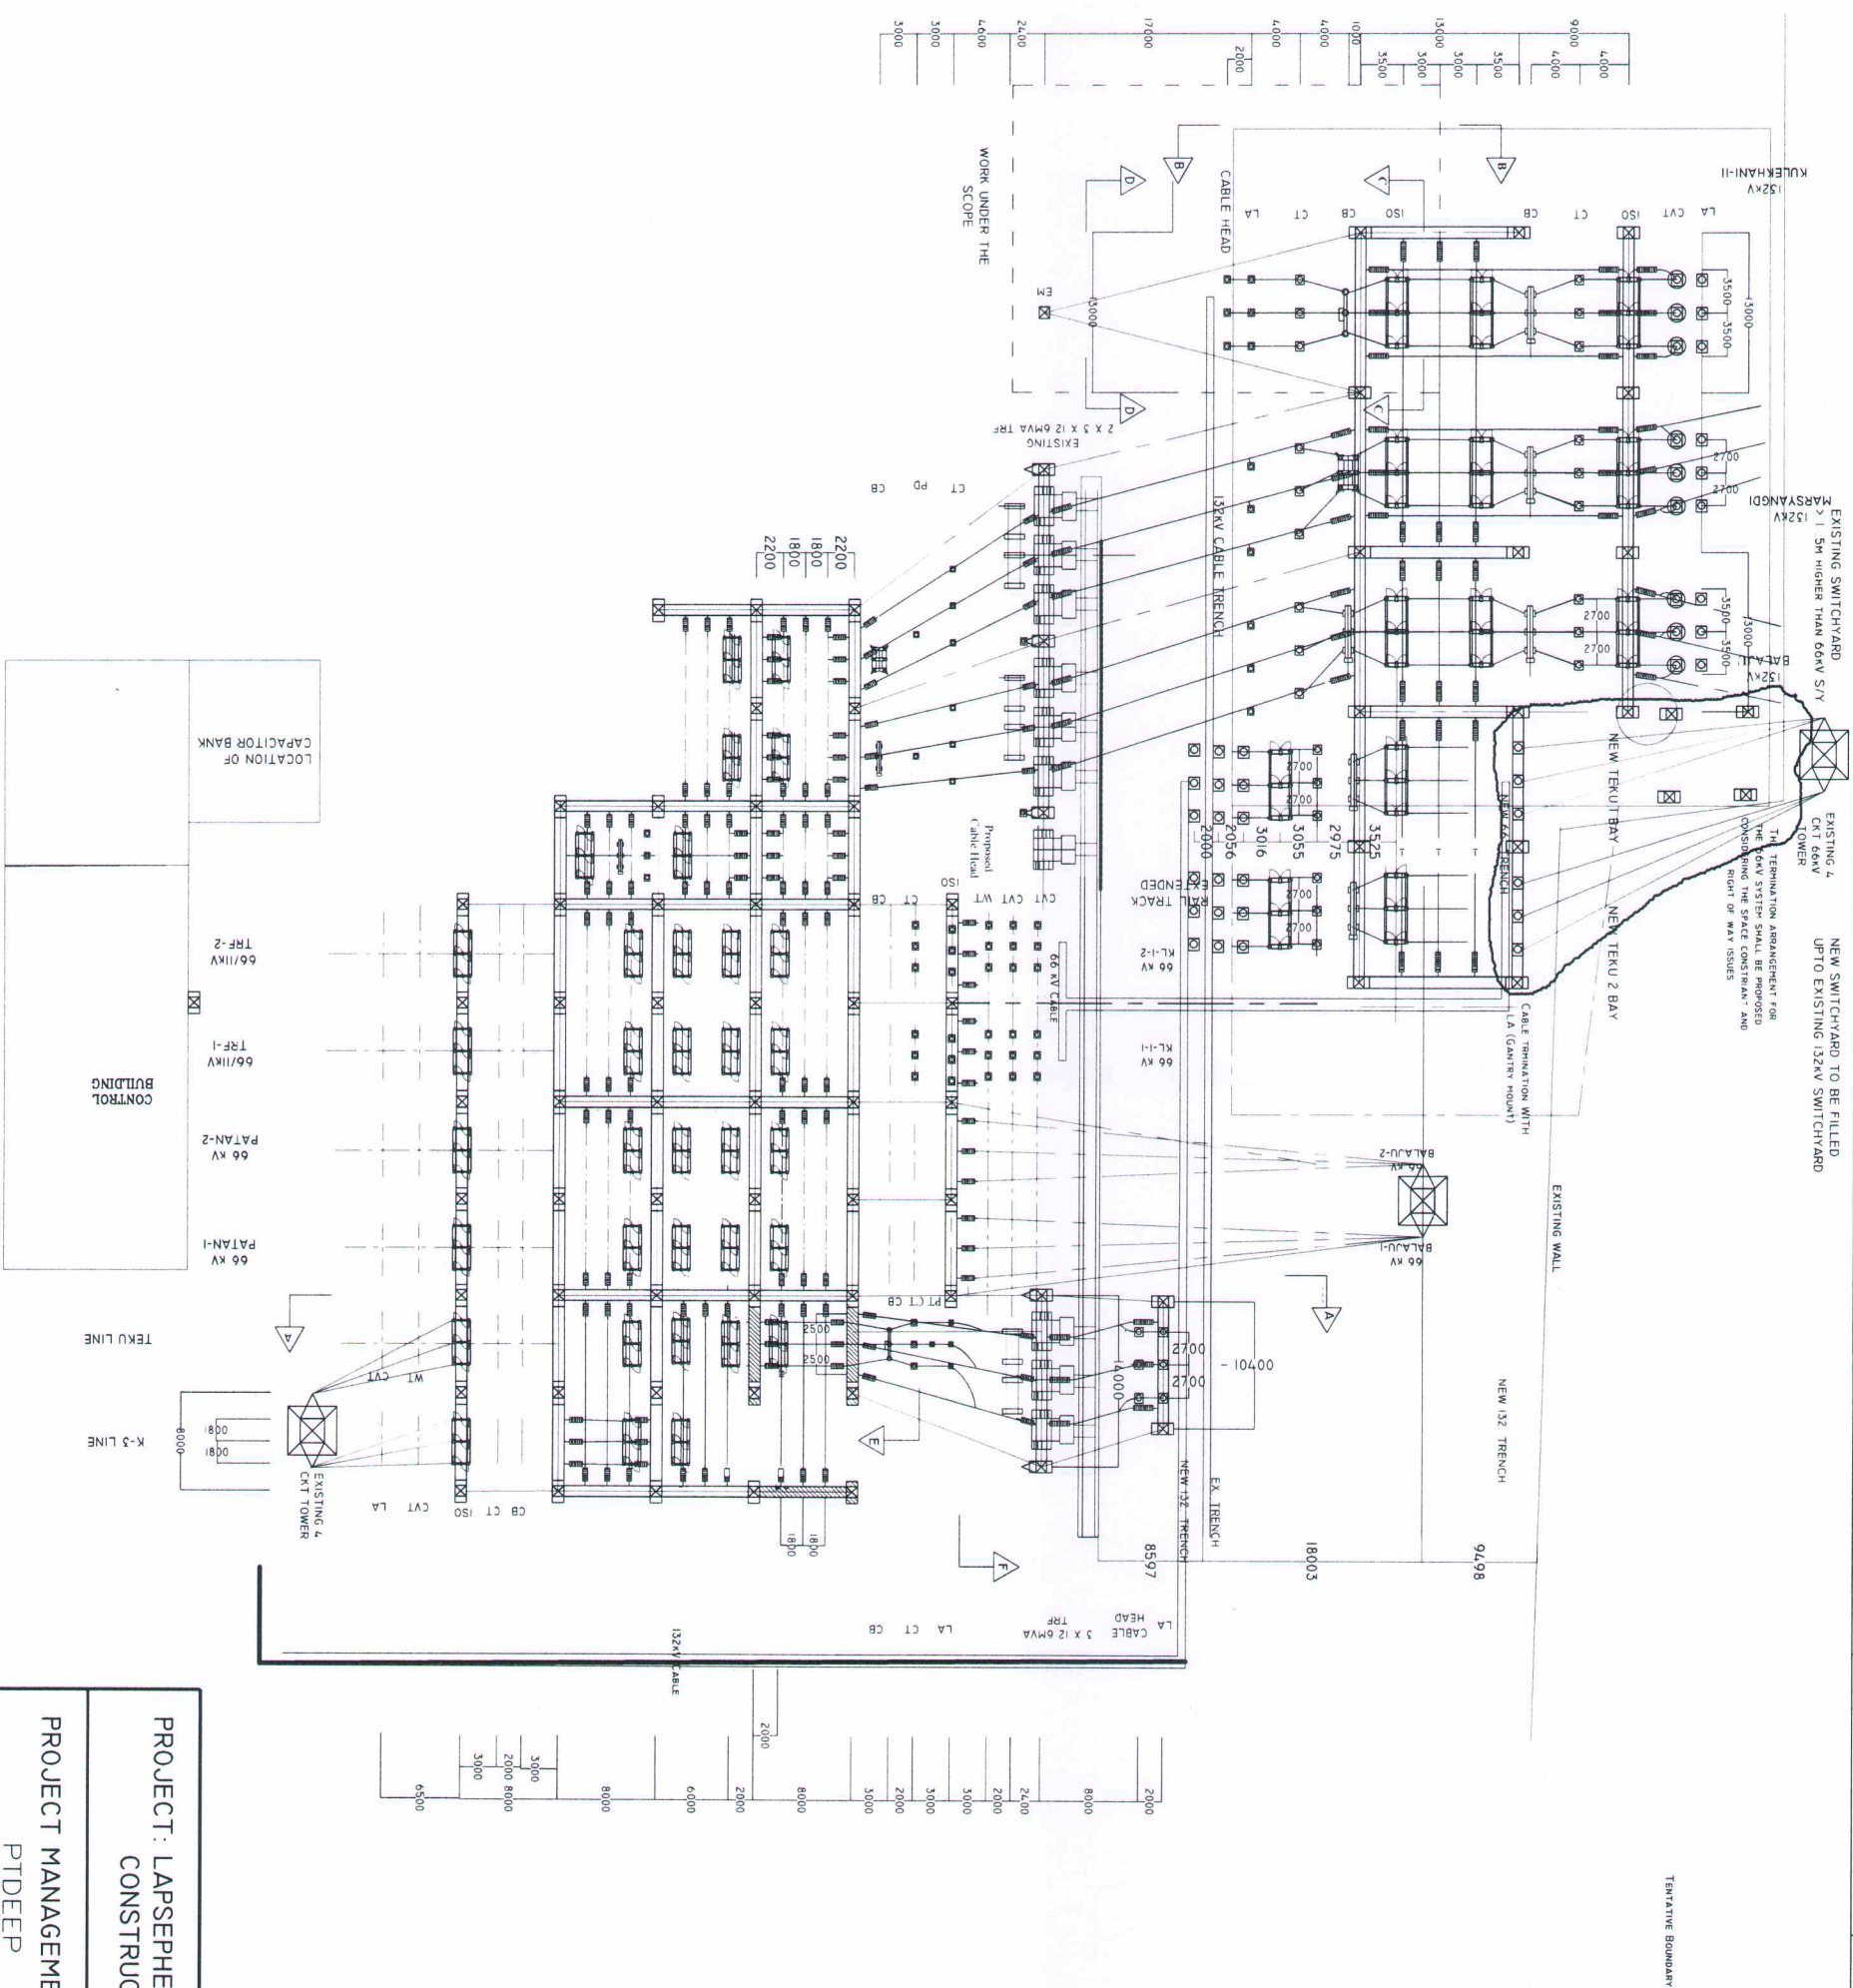

PROJECT : LAPSEPHEDI AND CHANGUNARYAN SUBSTATION
CONSTRUCTION PROJECT

PROJECT MANAGEMENT DIRECTORATE
PTDEEP

PROJECT MANAGEMENT DIRECTORATE
PTDEEP

PTDEEP

LAYOUT DRAWING

**PROPOSED
SUICHATAR SUBSTATION**

[illegible]

ALL DIMENSIONS ARE IN MM.

DRG.NO:- LAYOUT/2